


Address: Hillcroft, Southill Road, Chislehurst.

Proposal: Demolition of existing dwelling and erection of detached two storey building with accommodation in roof space comprising 5 two bedroom flats with associated car parking and landscaping.

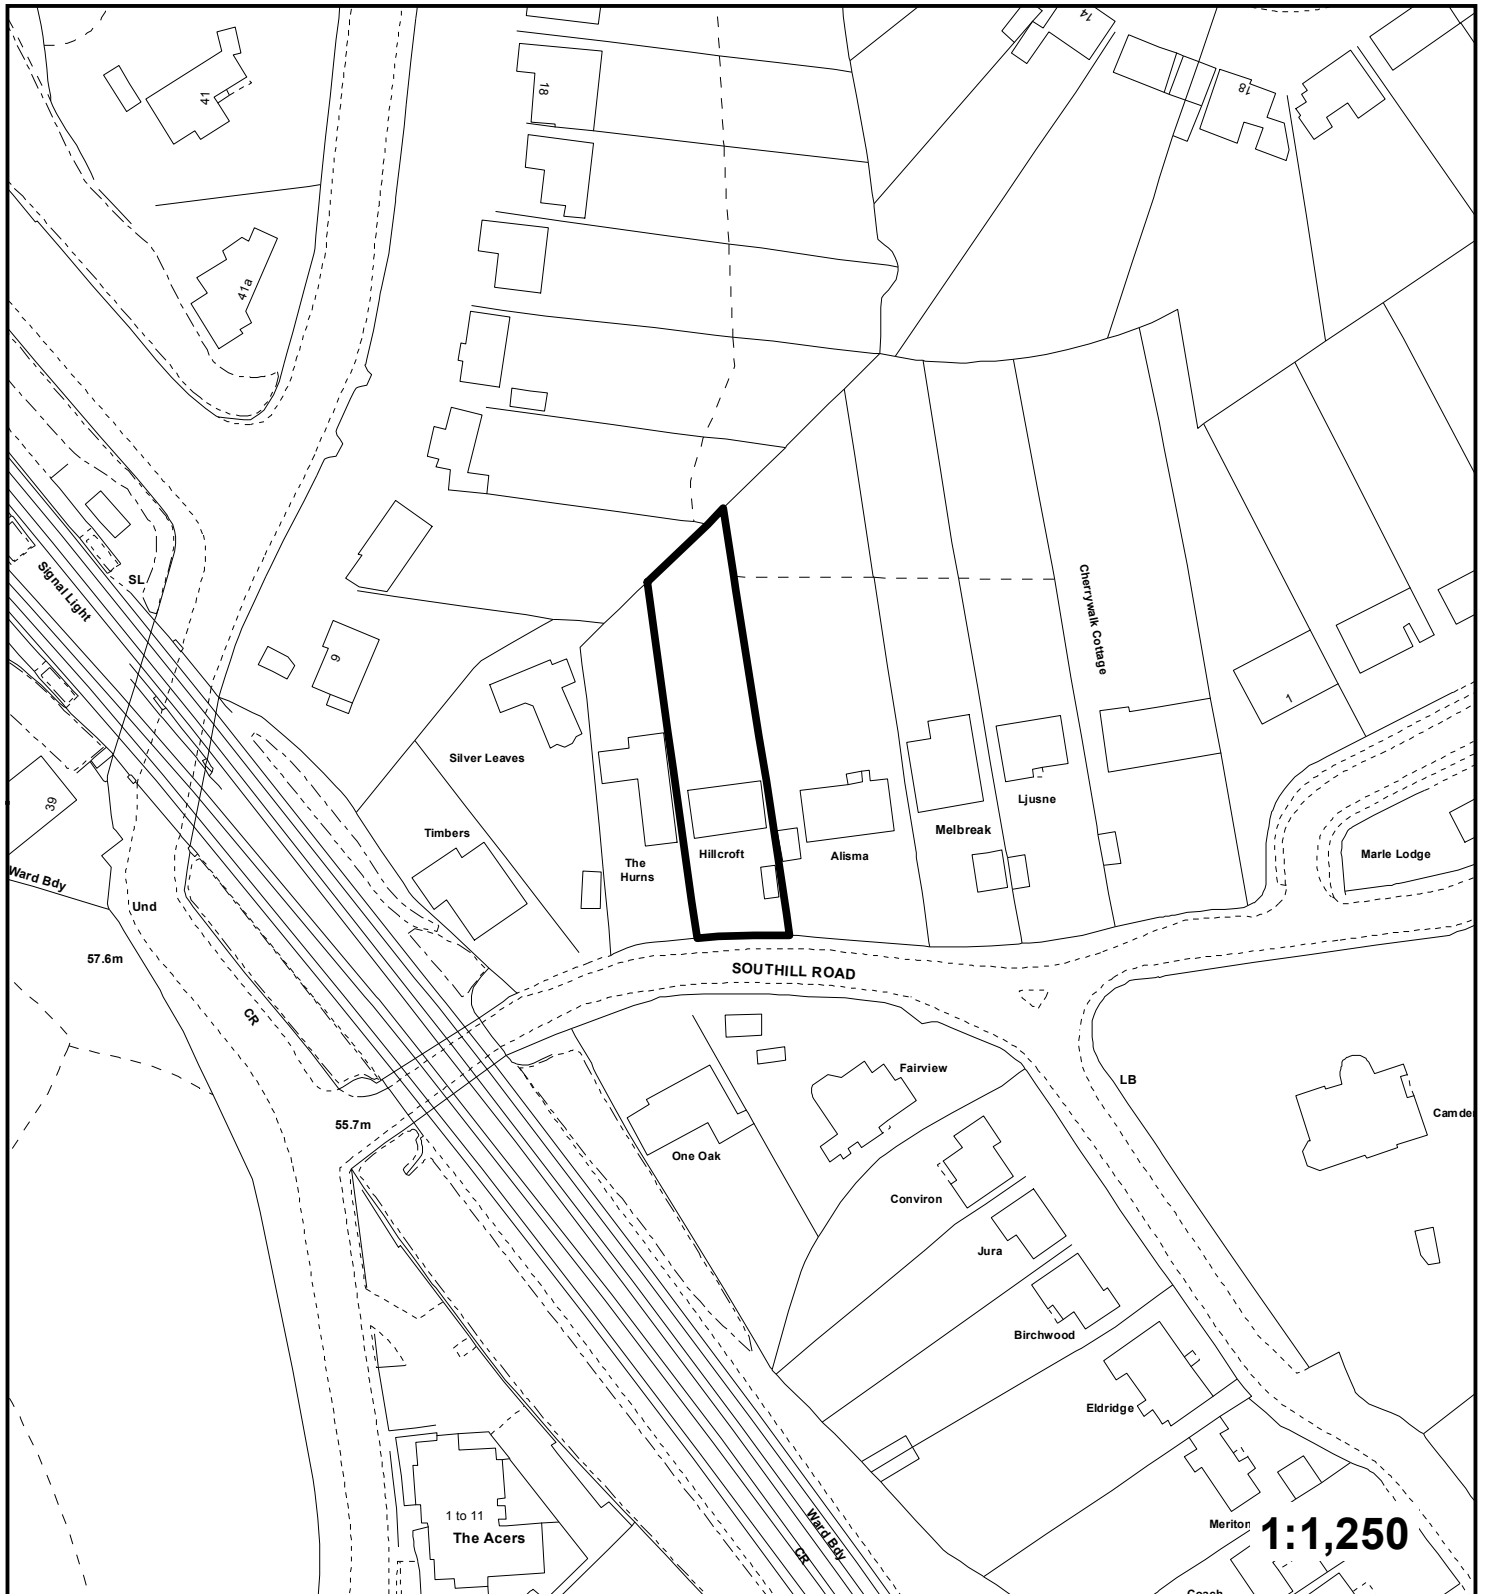

" This plan is provided to identify the location of the site and should not be used to identify the extent of the application site."