


**Application:** DC/17/02905/RESPA

**Address:** 55 Liddon Road, Bromley.

**Proposal:** Change of use of from Class B1(a) office to Class C3 dwellinghouses to form 11 flats (56 day application for prior approval in respect of highways, contamination, flooding and noise under Class O, Part 3 of the Town and Country Planning (General Permitted Development) (England)(Amendment) Order, 2015).

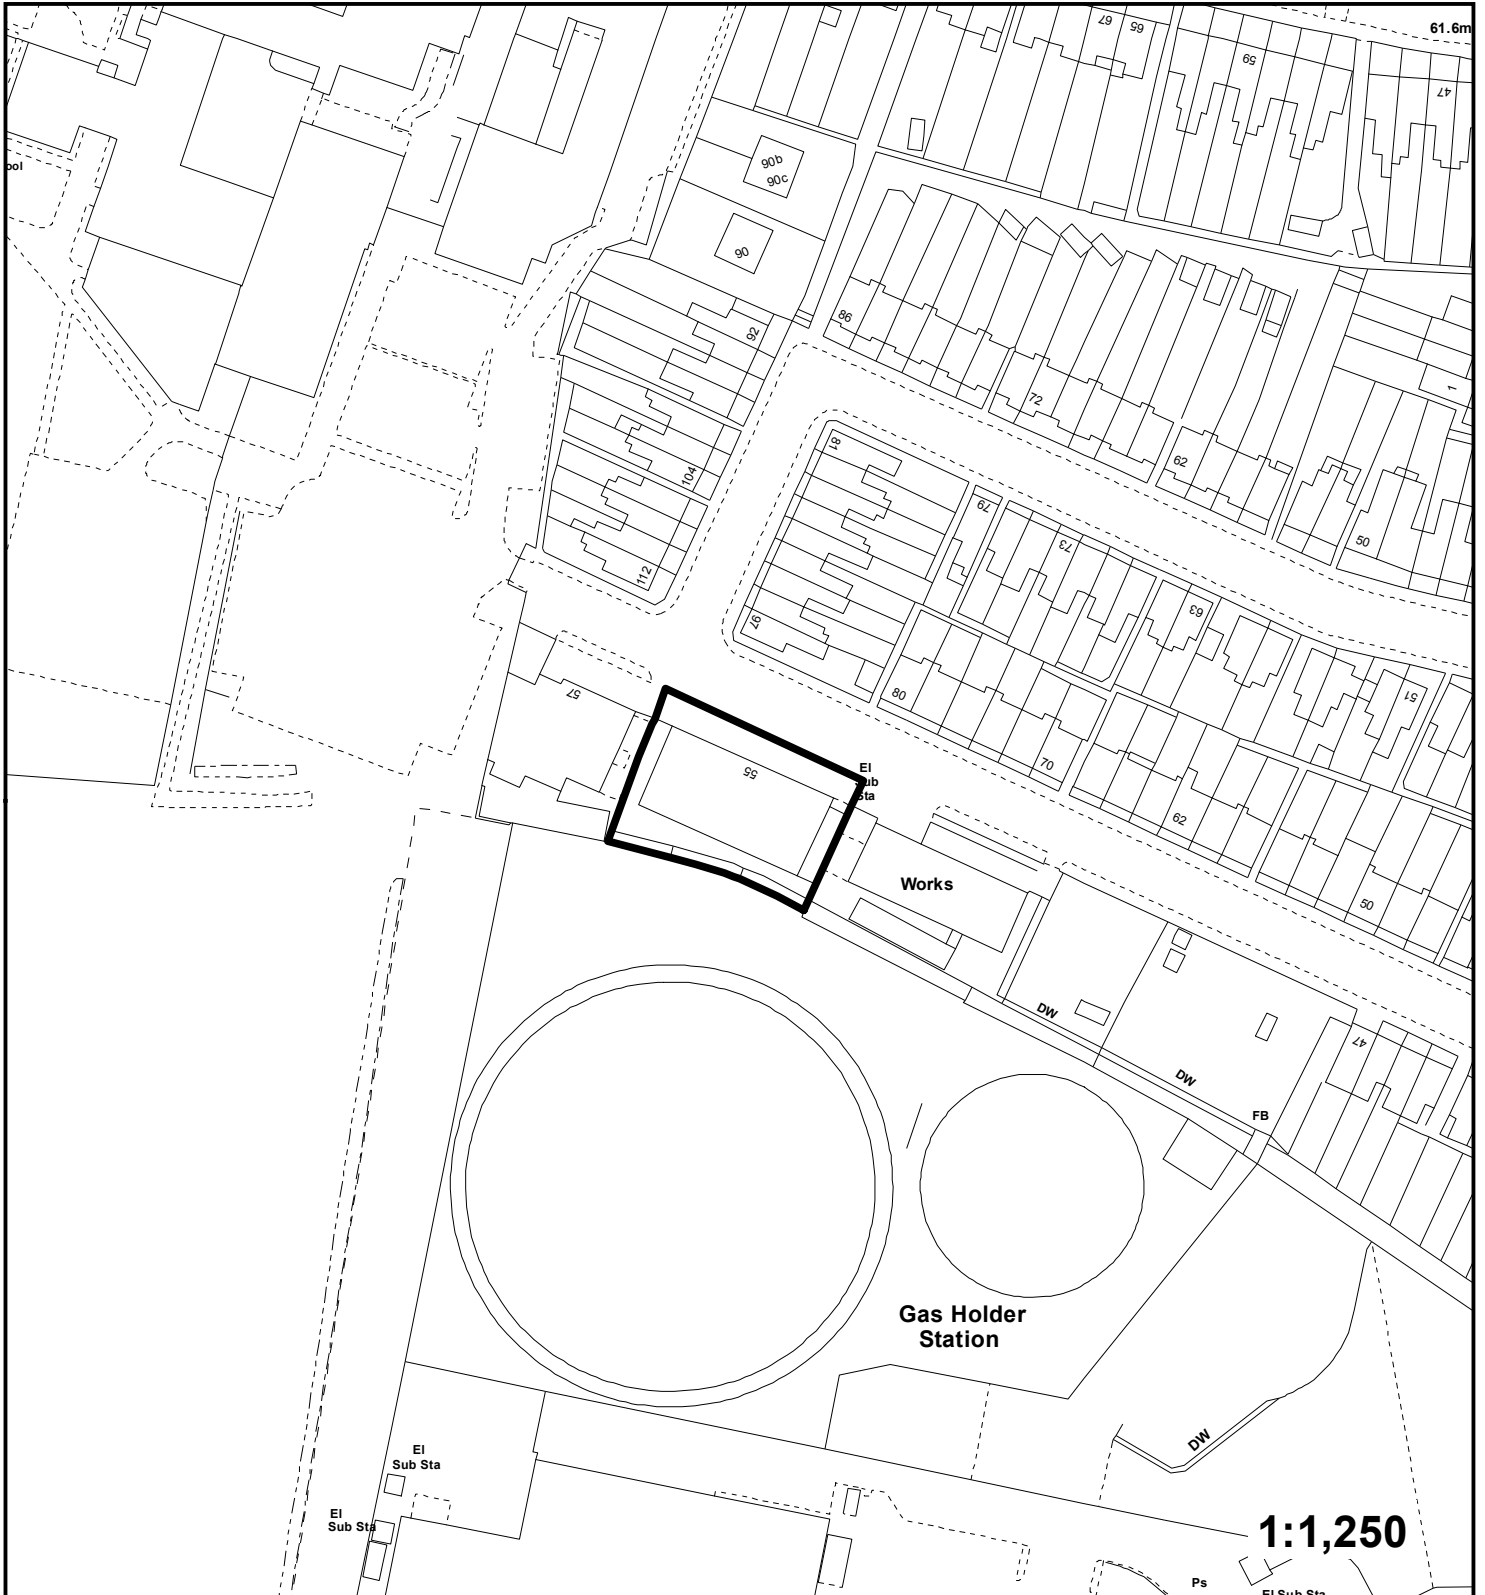

" This plan is provided to identify the location of the site and should not be used to identify the extent of the application site."