


**Application:** DC/17/01073/FULL1

**Address:** 1 Melbourne Close, Orpington.

**Proposal:** Single detached dwelling to the rear of existing property at no. 1 Melbourne Close. Orpington.

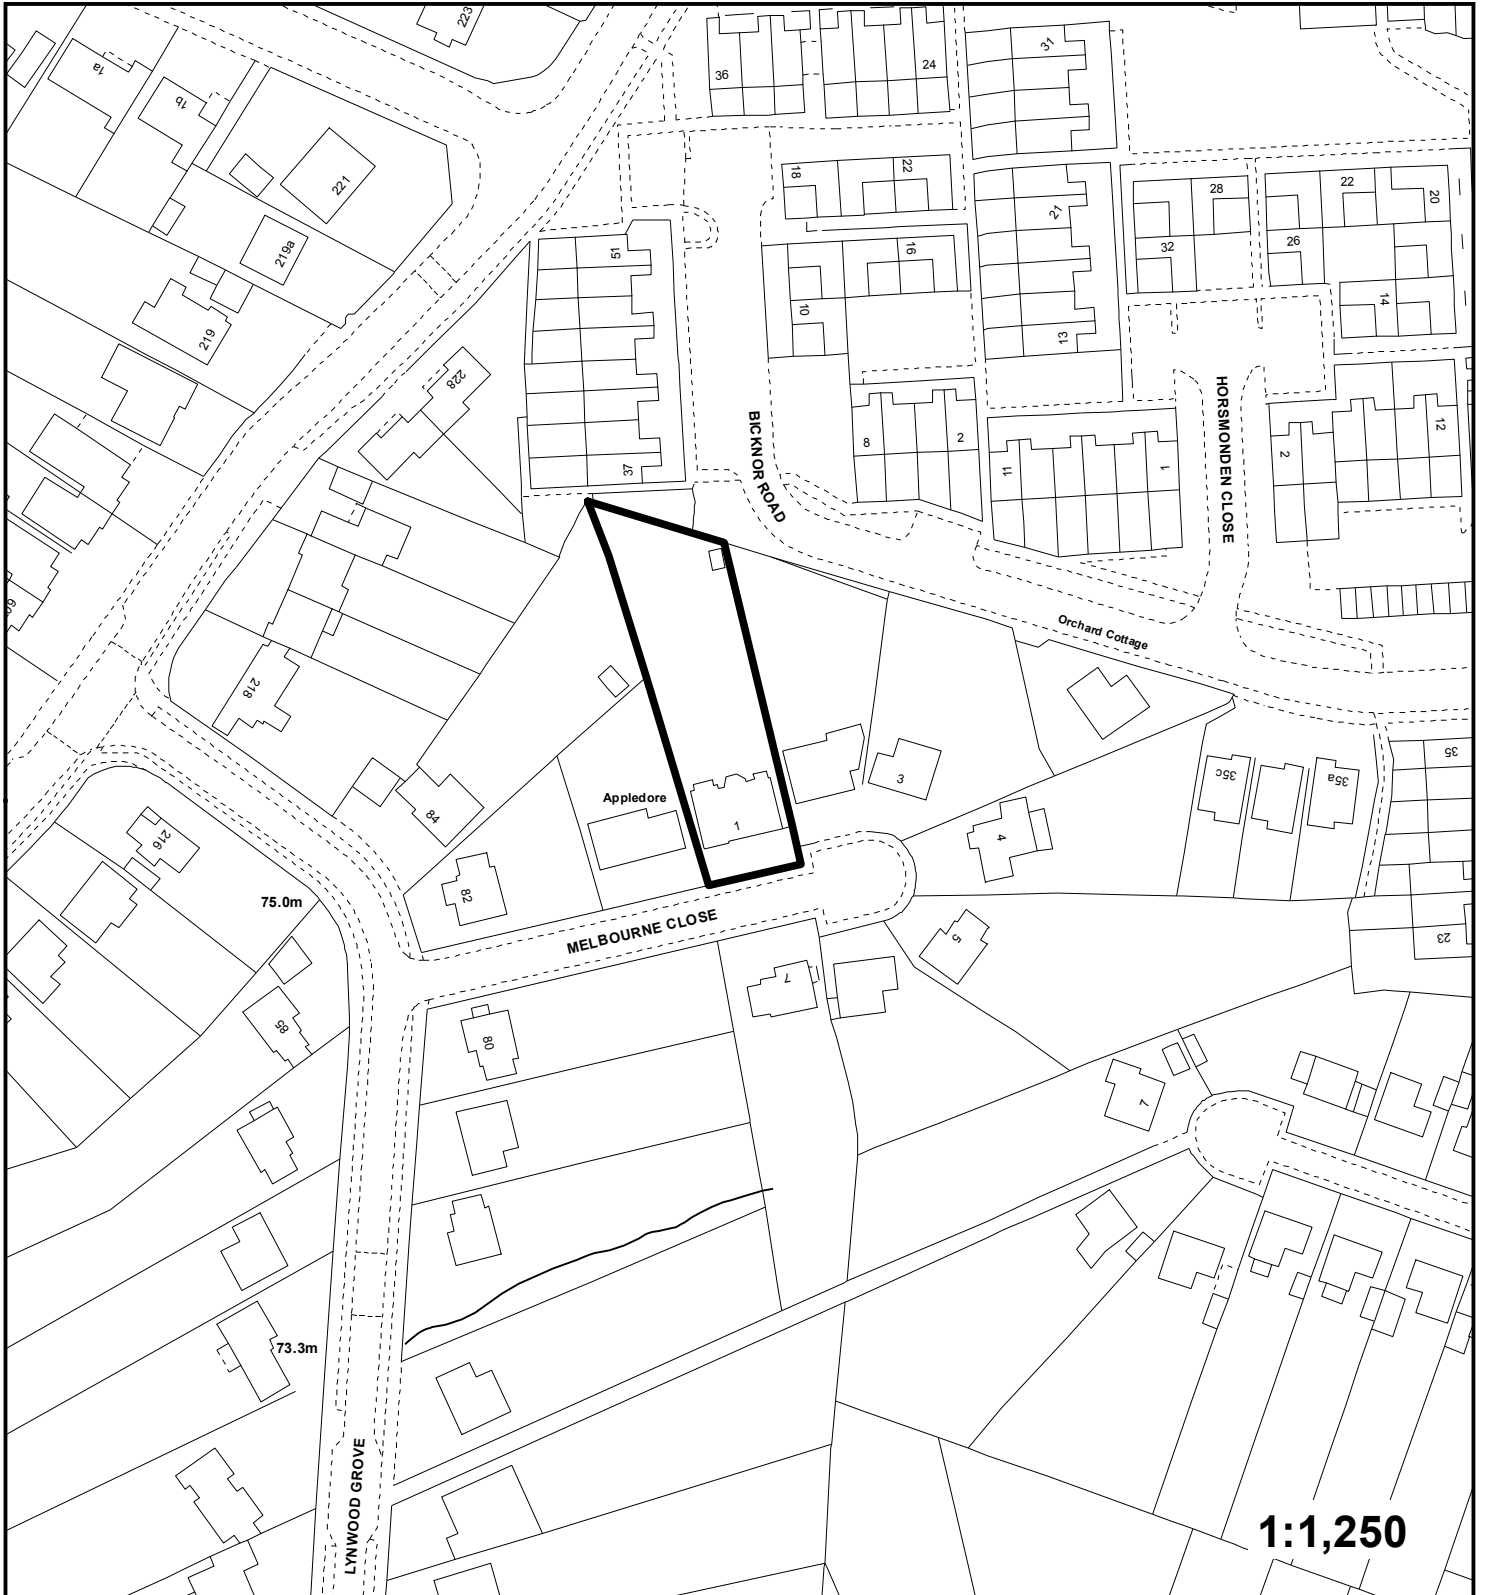

" This plan is provided to identify the location of the site and should not be used to identify the extent of the application site."