


Application: DC/16/02117/COND12

Address: Orchard Lodge, 107 William Booth Road, Penge.

Proposal: Details of conditions submitted in relation to planning permission ref: 16/02117/FULL1
Condition 4 - Construction Management Plan

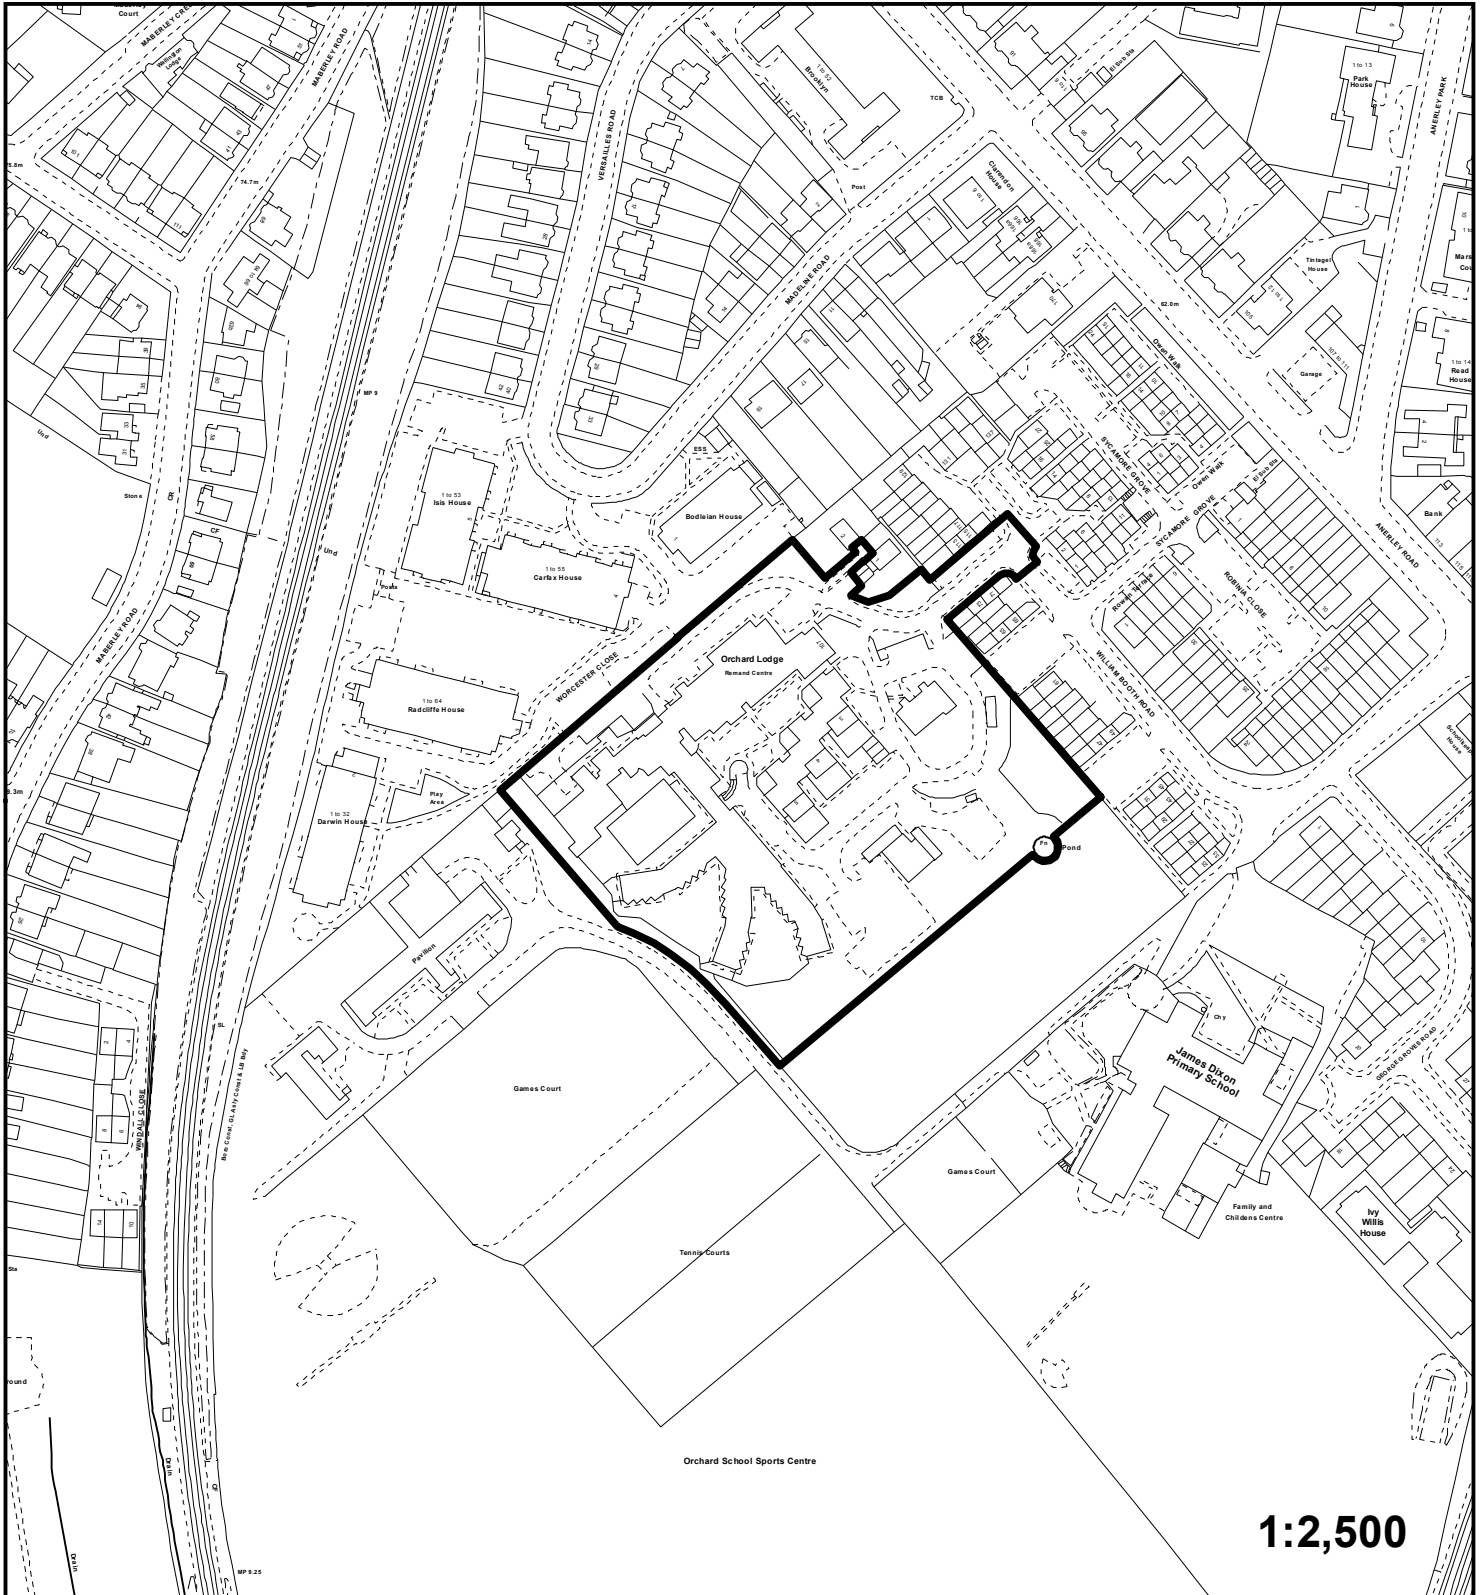

" This plan is provided to identify the location of the site and should not be used to identify the extent of the application site."
© Crown copyright and database rights 2017. Ordnance Survey 100017661.