


Application: DC/17/02603/TPO

Address: Brockdene Drive, Keston.

Proposal: Works to trees subject to TPO ORDER No.36 (A2).

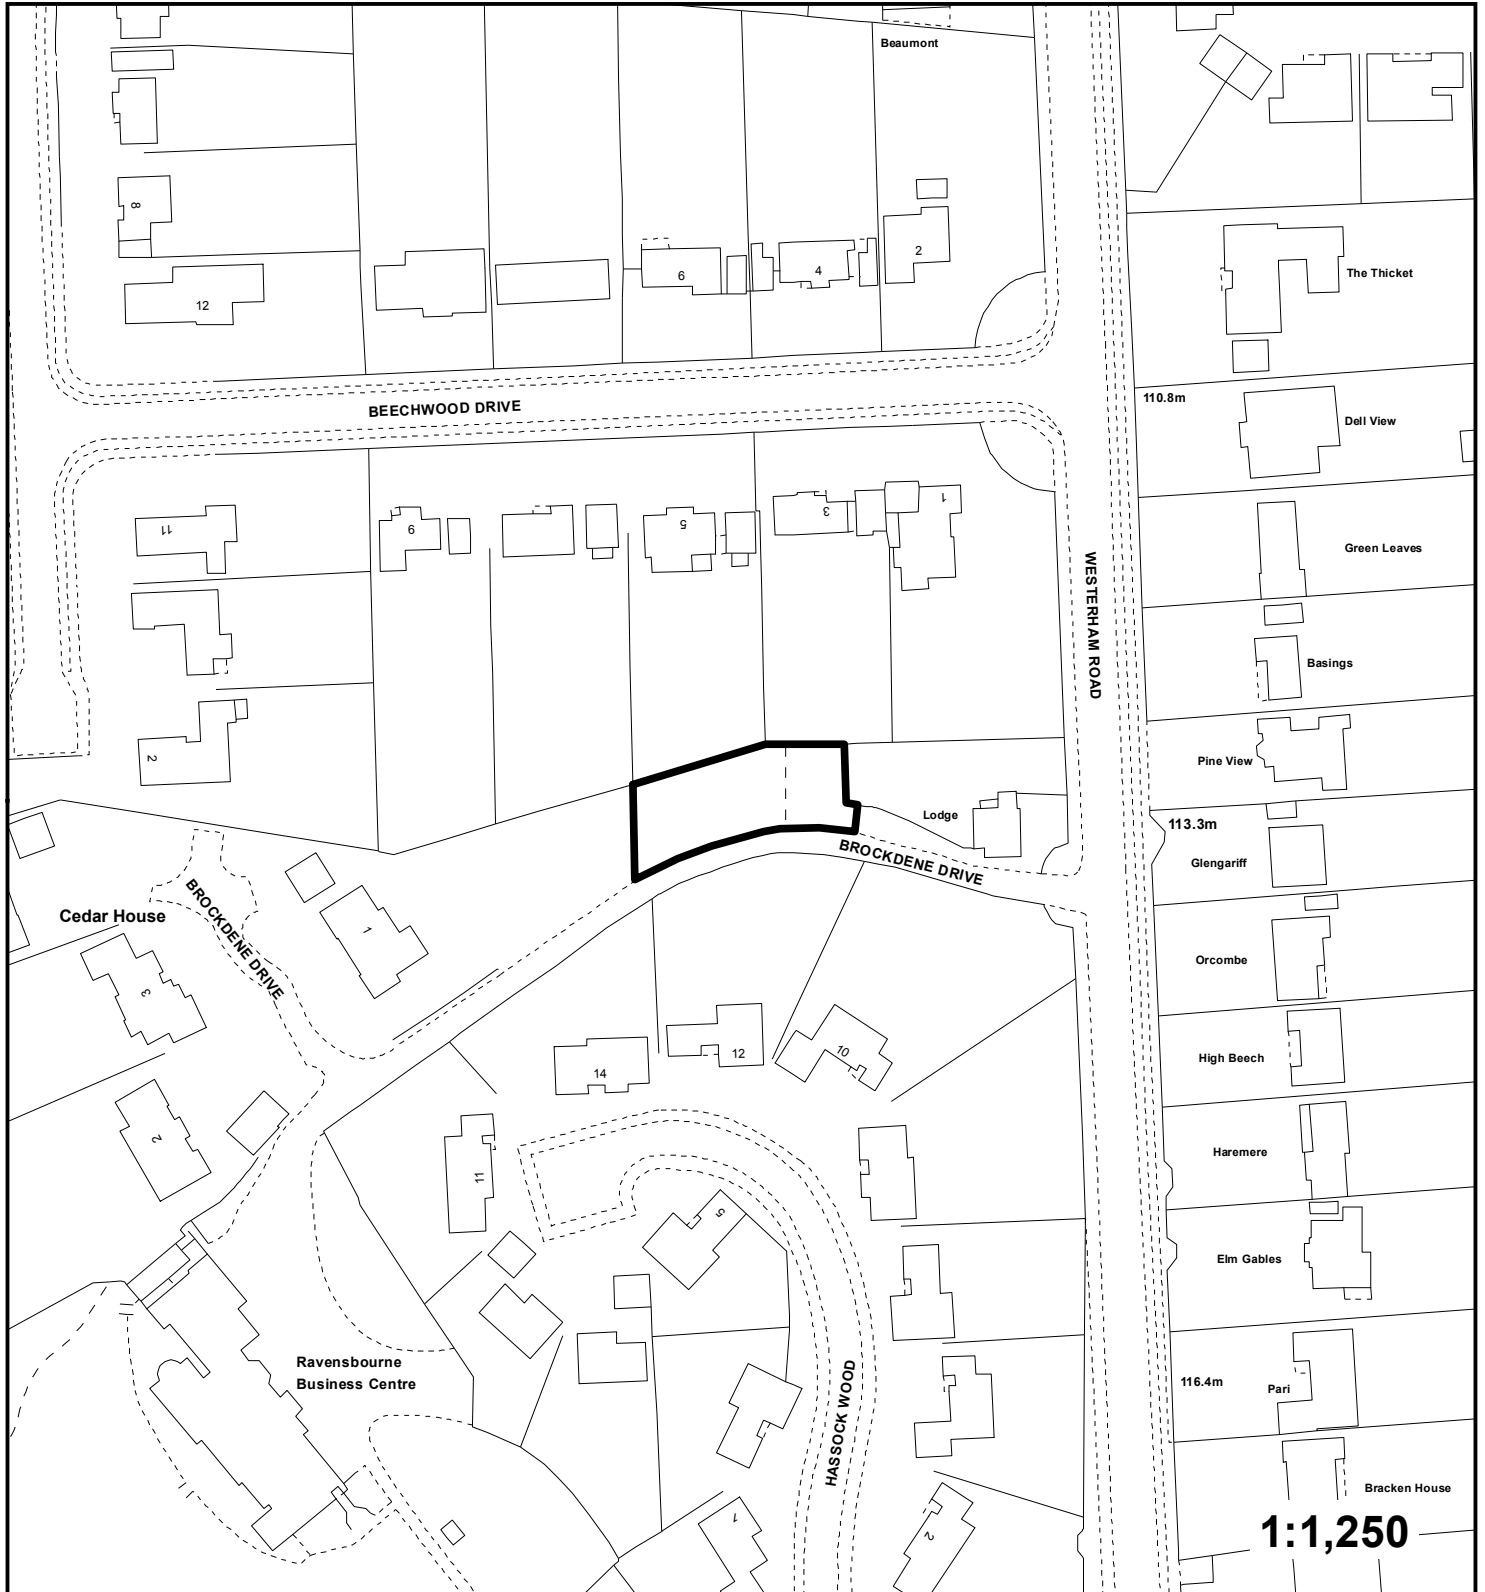

" This plan is provided to identify the location of the site and should not be used to identify the extent of the application site."