


Application: DC/17/02172/FULL6

Address: 3 Sturges Field, Chislehurst.

Proposal: Single storey rear extension, alterations to side dormers and dormer to the rear.

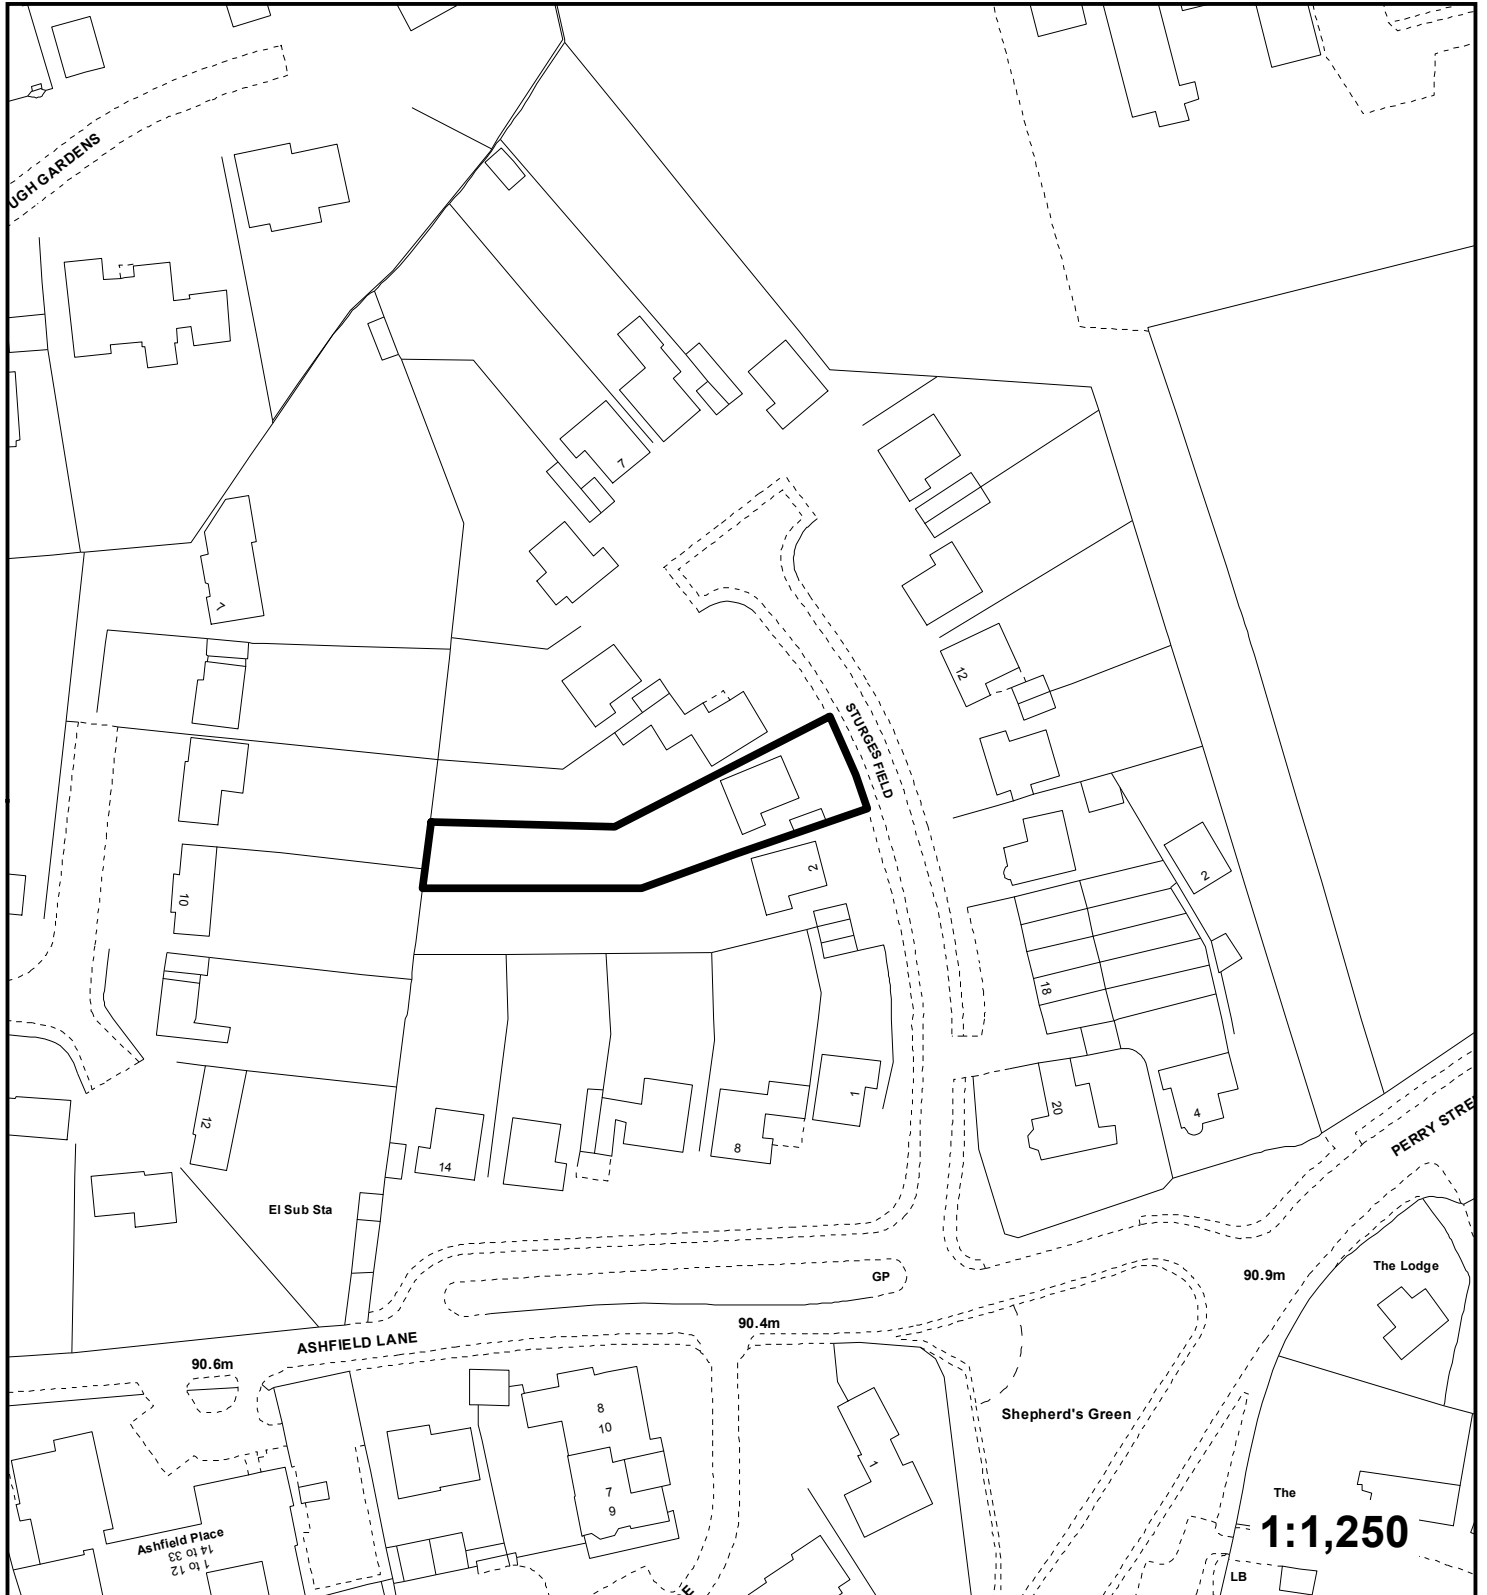

" This plan is provided to identify the location of the site and should not be used to identify the extent of the application site."