


Application: DC/17/02330/FULL1

Address: 173-175 High Street, Orpington.

Proposal: Demolition of existing building, and erection of a 4 storey building with retail on ground floor, with 8 residential units above.

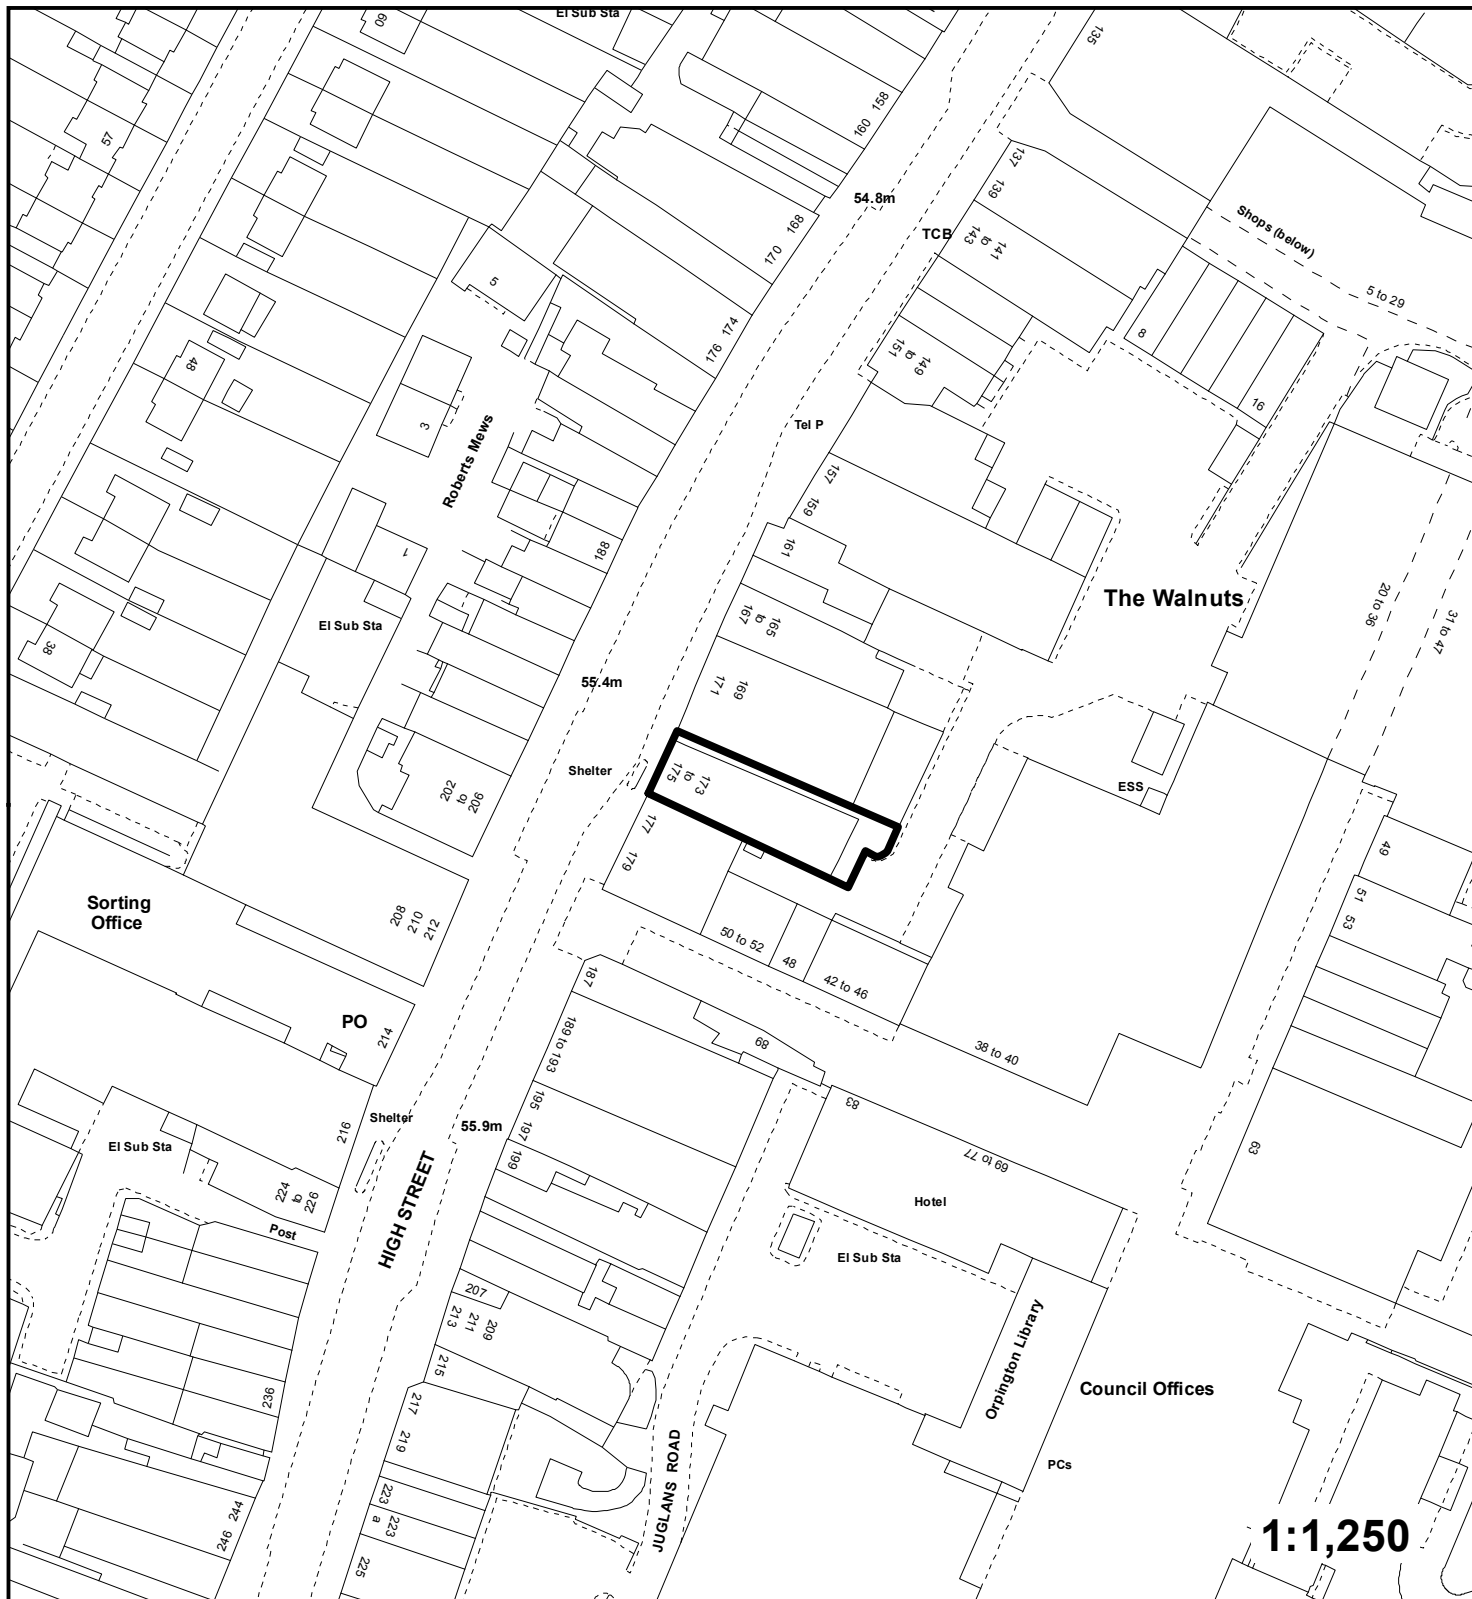

" This plan is provided to identify the location of the site and should not be used to identify the extent of the application site."