


Address: 15-17 Bromley Common, Bromley.

Proposal: Construction of a two storey plus basement rear extension to the existing building to create 7 additional flats comprising 3 two bedroom, 4 one bedroom flats within the extended sections of the building in connection with revised flat layouts in the existing section of the building. Provision of front parking with in/out access, amenity space, refuse and cycle storage and associated landscaping.

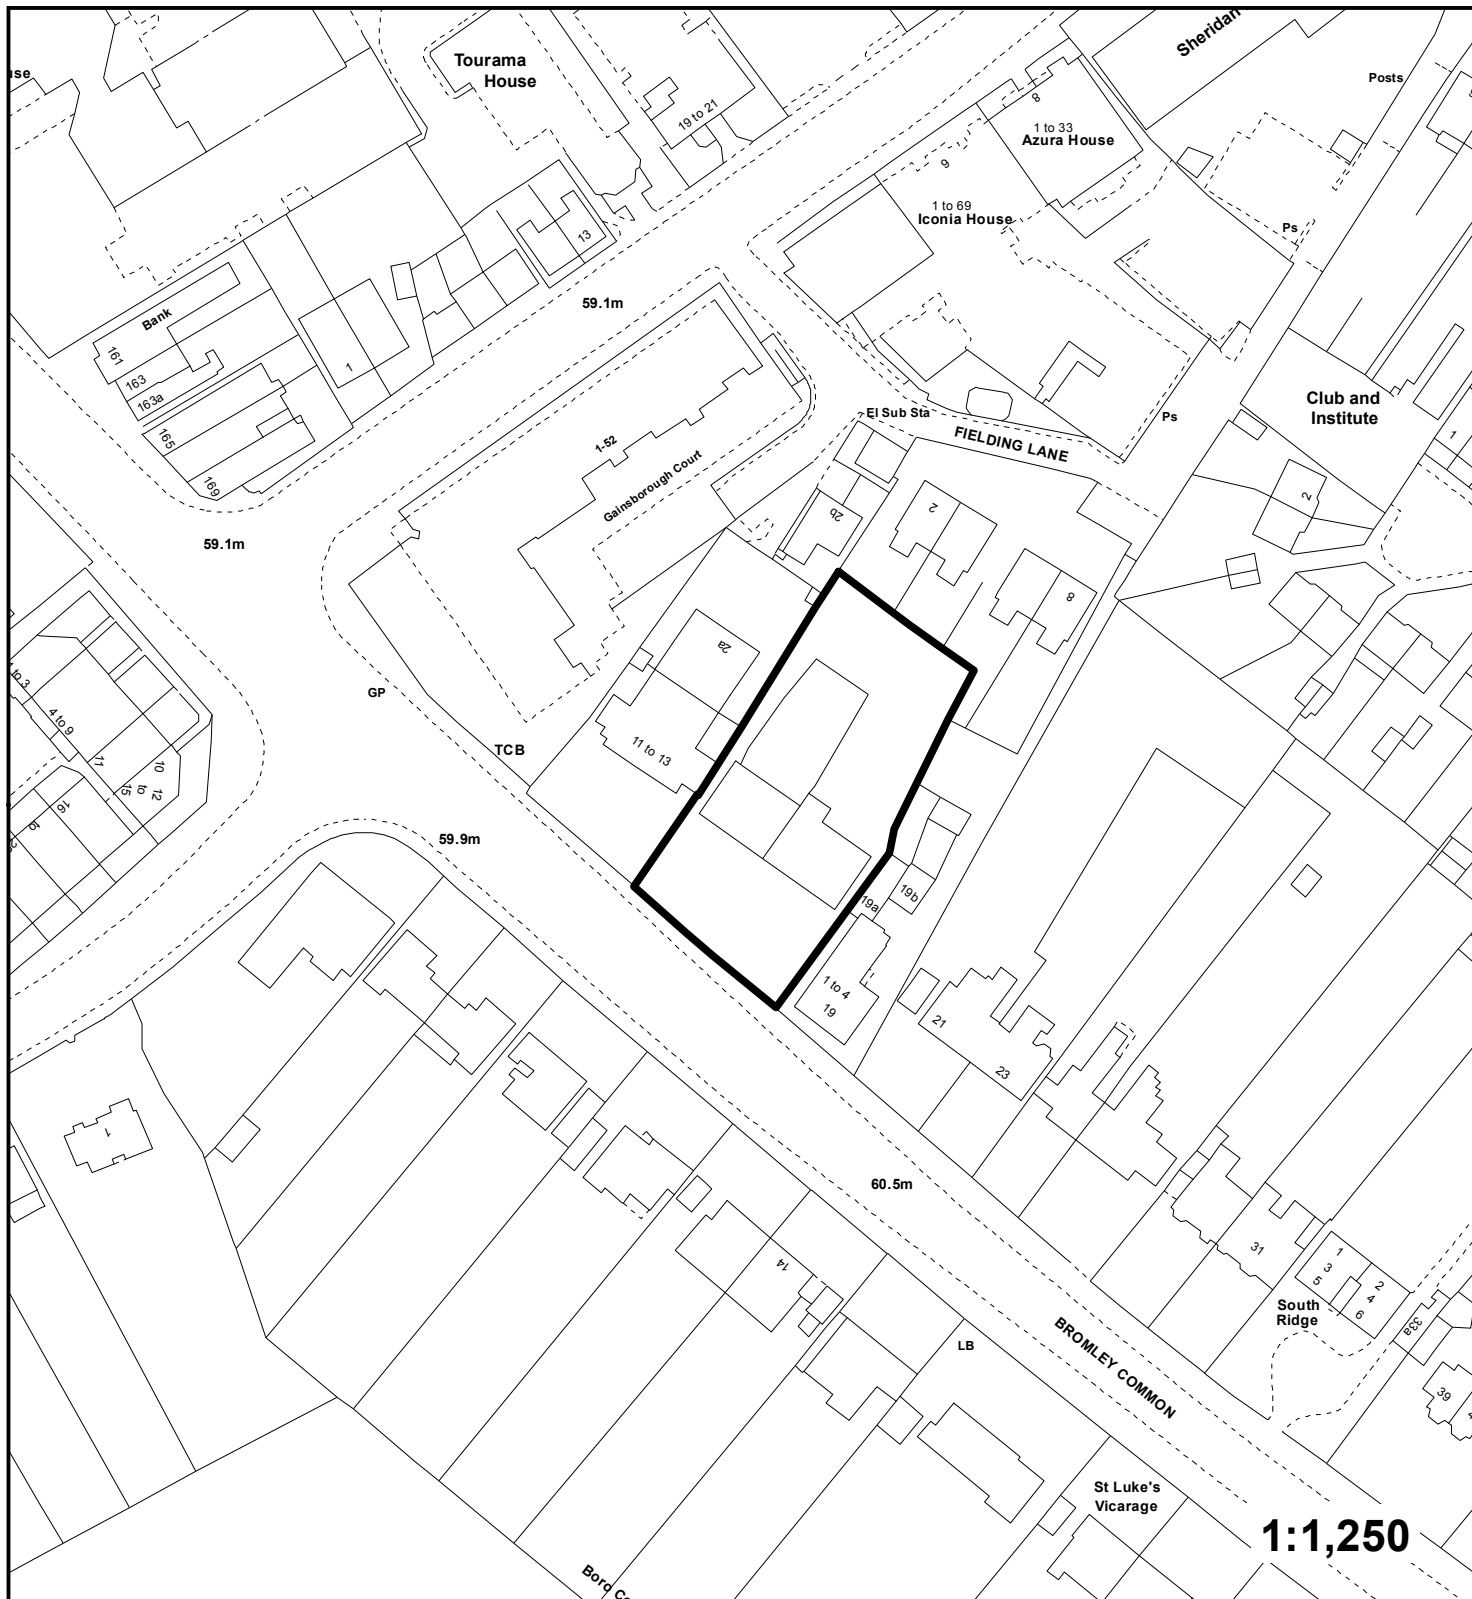

" This plan is provided to identify the location of the site and should not be used to identify the extent of the application site."