


Application: DC/17/02615/FULL6

Address: 3 Olyffe Drive, Beckenham.

Proposal: Single storey rear extension.

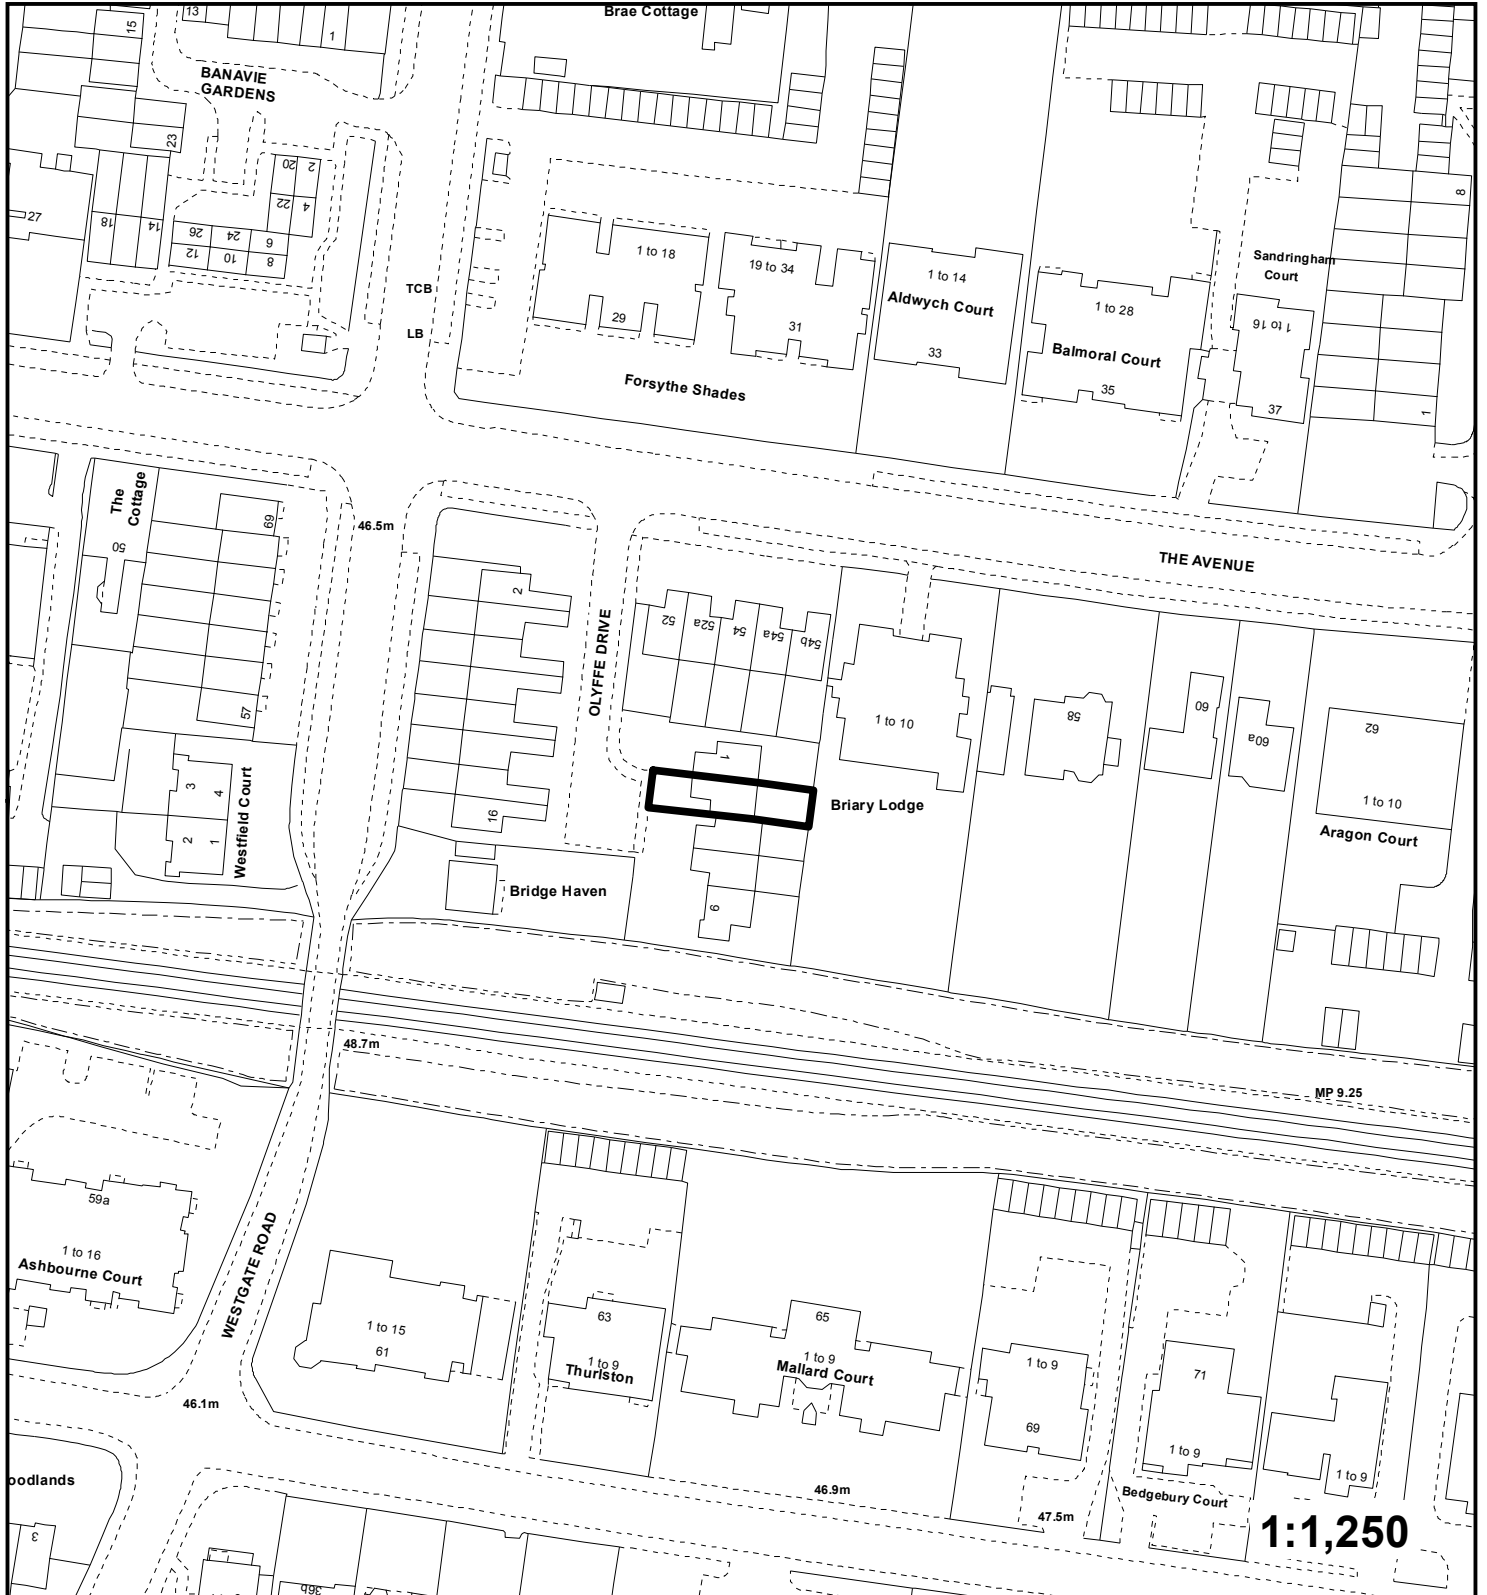

" This plan is provided to identify the location of the site and should not be used to identify the extent of the application site."