


Address: Stewart Fleming School, Witham Road, Penge.

Proposal: Minor material amendment under Section 73 of the Town and County Planning Act 1990 to allow a variation of the planning permission 15/02597/FULL1 for part demolition to rear and demolition of single storey front element and erection of two storey building to northern elevation with roof level amenity area, two storey front extension with enclosed roof level games area, landscaping and expansion from 2FE to 3FE to allow for minor alterations to the proposed external elevations and to allow for a phased approach to completing the development.

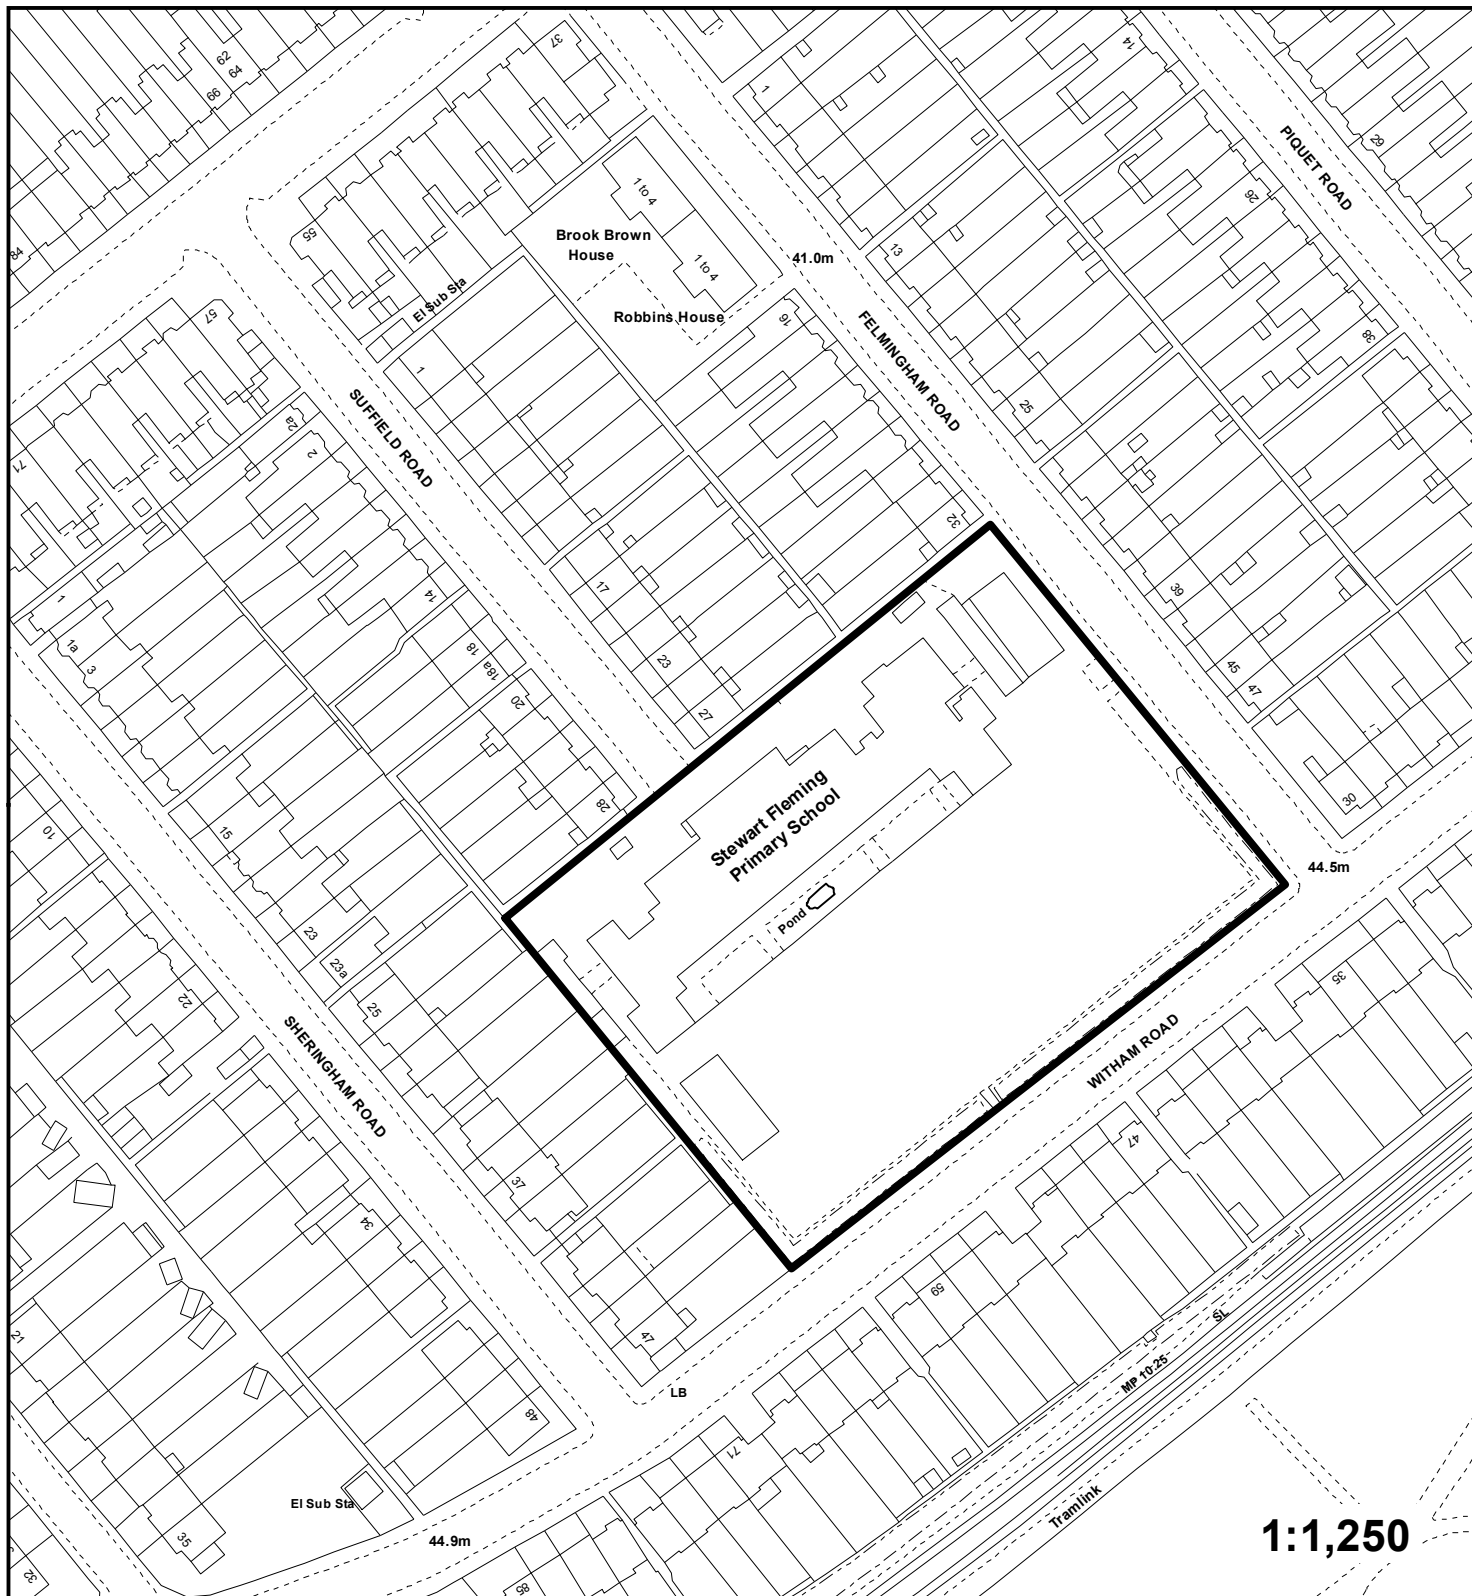

" This plan is provided to identify the location of the site and should not be used to identify the extent of the application site."