


Application: DC/17/03050/RECON

AGENDA ITEM 4.16

Address: 213 Kings Hall Road, Beckenham.

Proposal: Variation of condition 4 of outline permission ref. 15/04458 allowed at appeal for the introduction of access road and erection of three detached dwellings, each with a double garage, parking and associated landscaping to allow the removal of drawing 13121/C402C - Proposed sketch elevations from the list of drawings with which the development must accord.

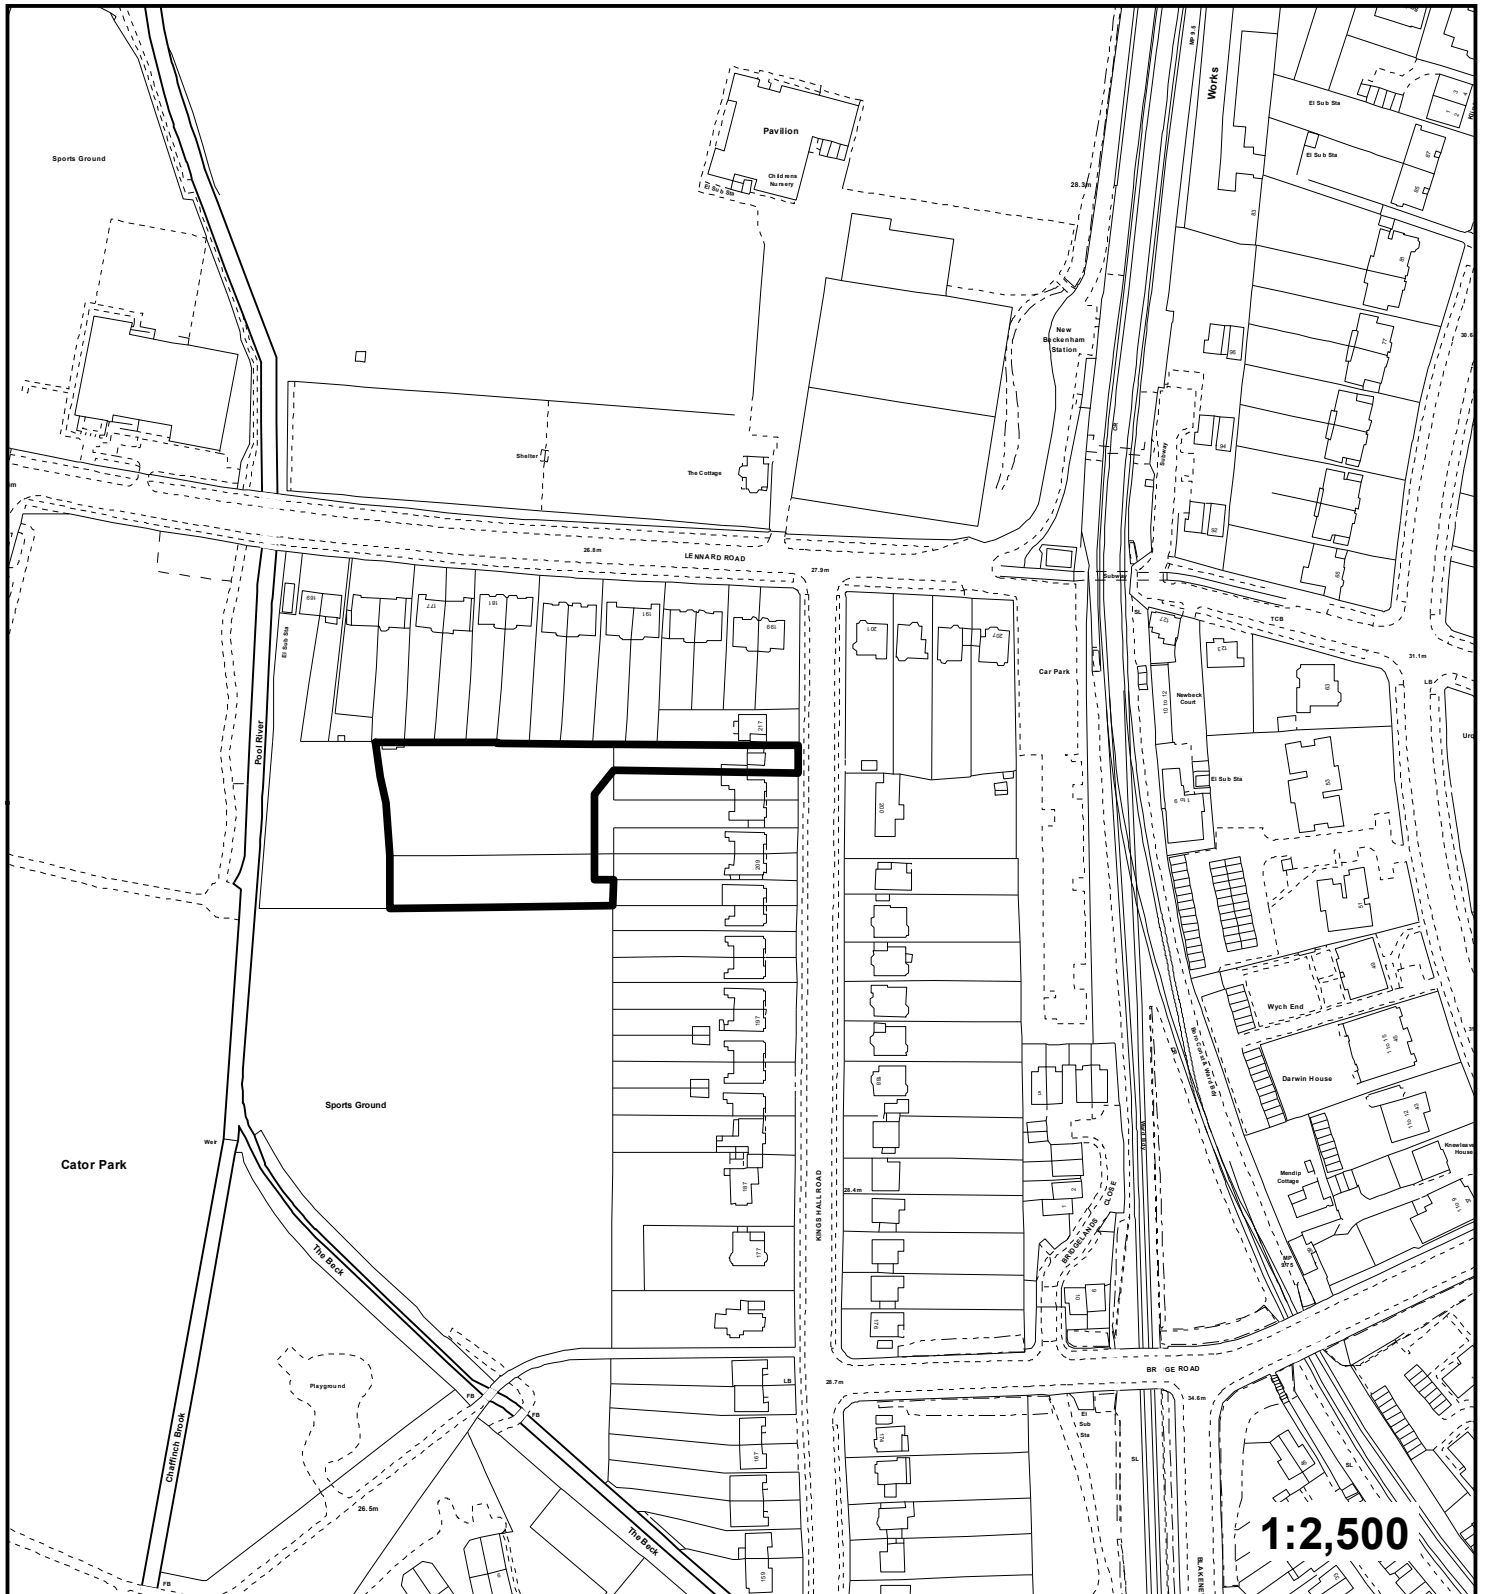

" This plan is provided to identify the location of the site and should not be used to identify the extent of the application site."

© Crown copyright and database rights 2017. Ordnance Survey 100017661.