


**Application:** DC/17/03076/OUT

**Address:** Kemnal Stables, Kemnal Road, Chislehurst.

**Proposal:** Demolition of existing residential building, stables with sand schools, flood lighting and office and the provision of 1 no. 4 bedroom house, 2 no. 2 bedroom and 5 1 bedroom dwellings with communal parking and private terraces.

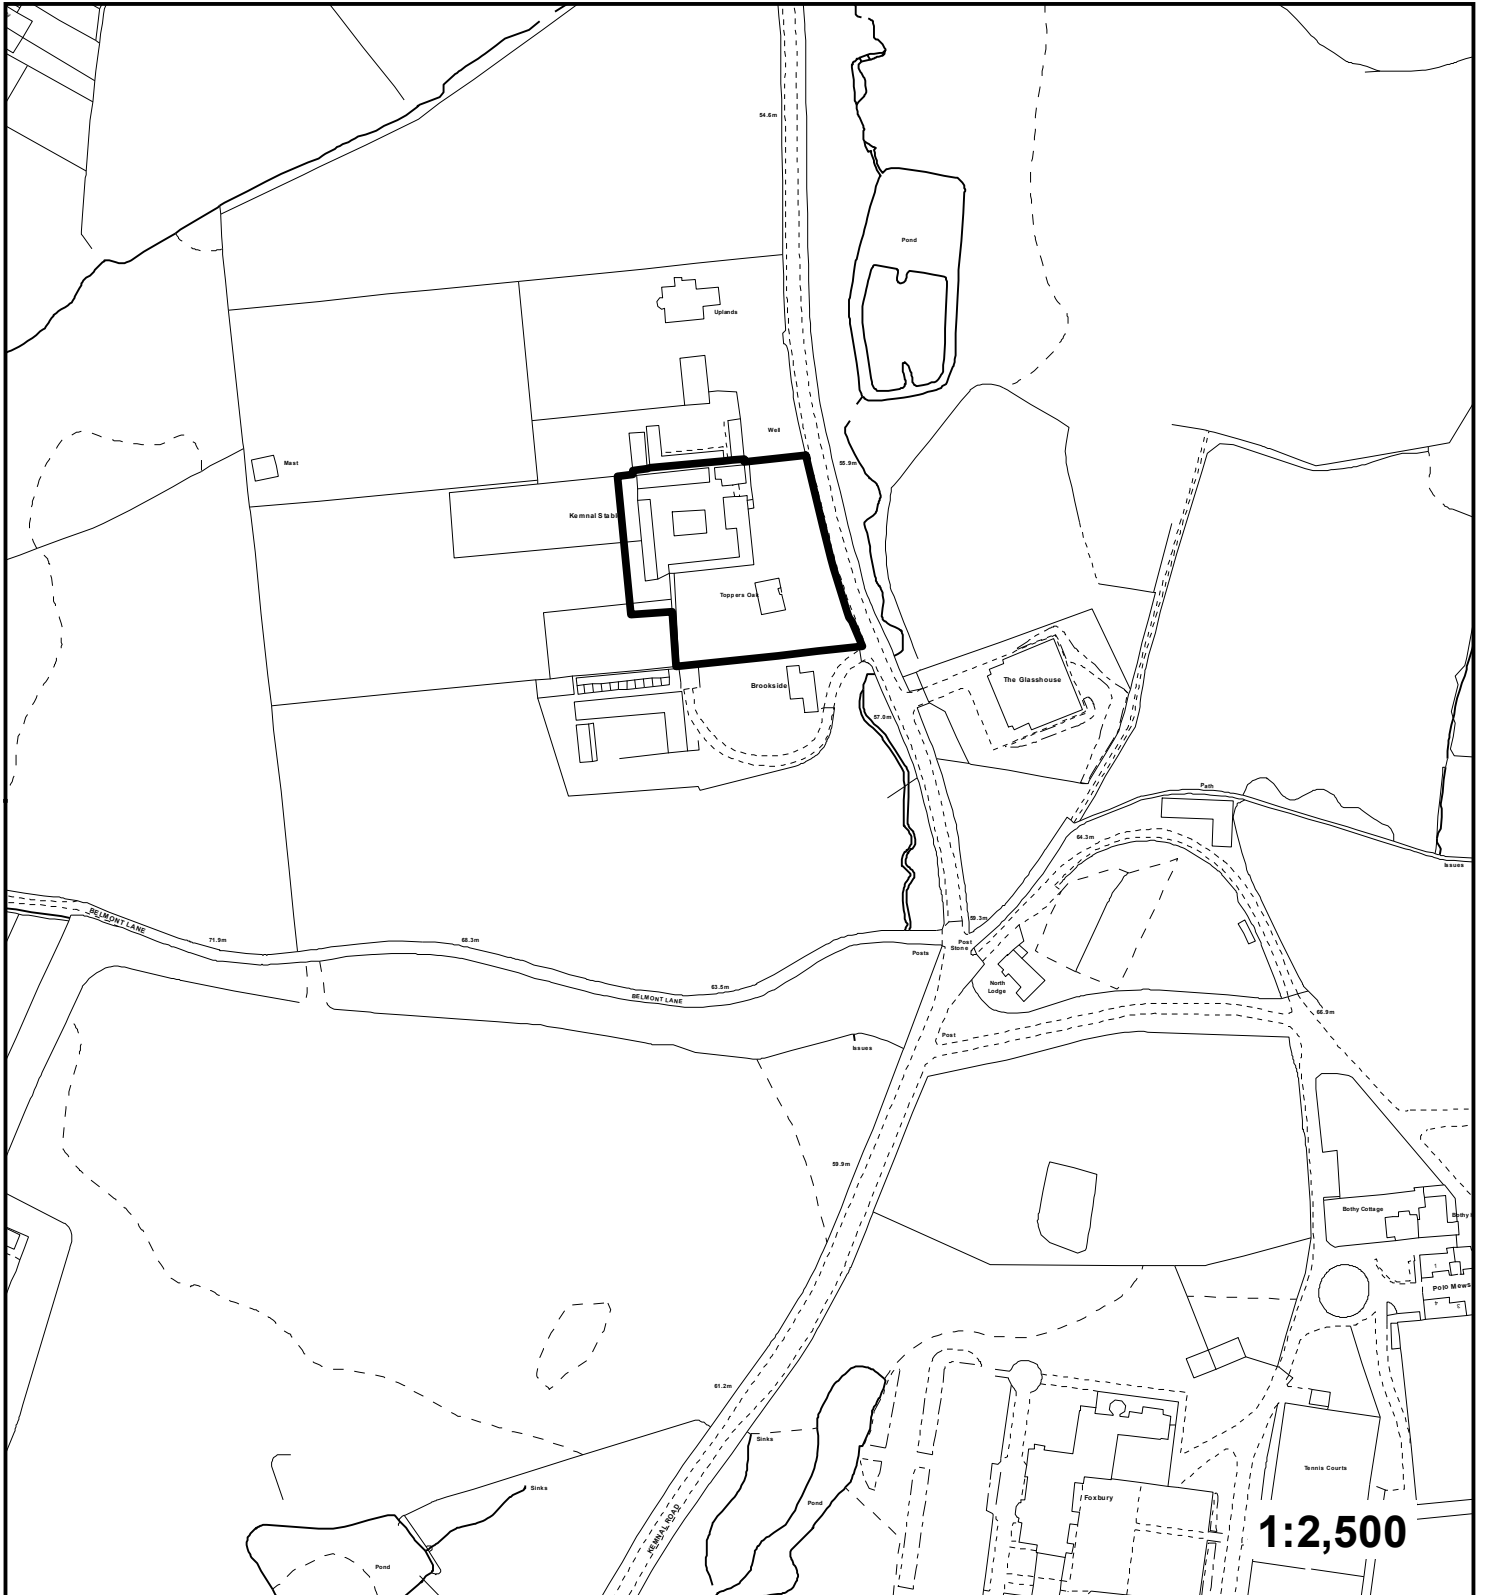

" This plan is provided to identify the location of the site and should not be used to identify the extent of the application site."

© Crown copyright and database rights 2017. Ordnance Survey 100017661.