


Application: DC/17/02381/FULL1

Address: 62 Windsor Drive, Orpington.

Proposal: Retention of modular buildings in revised location.

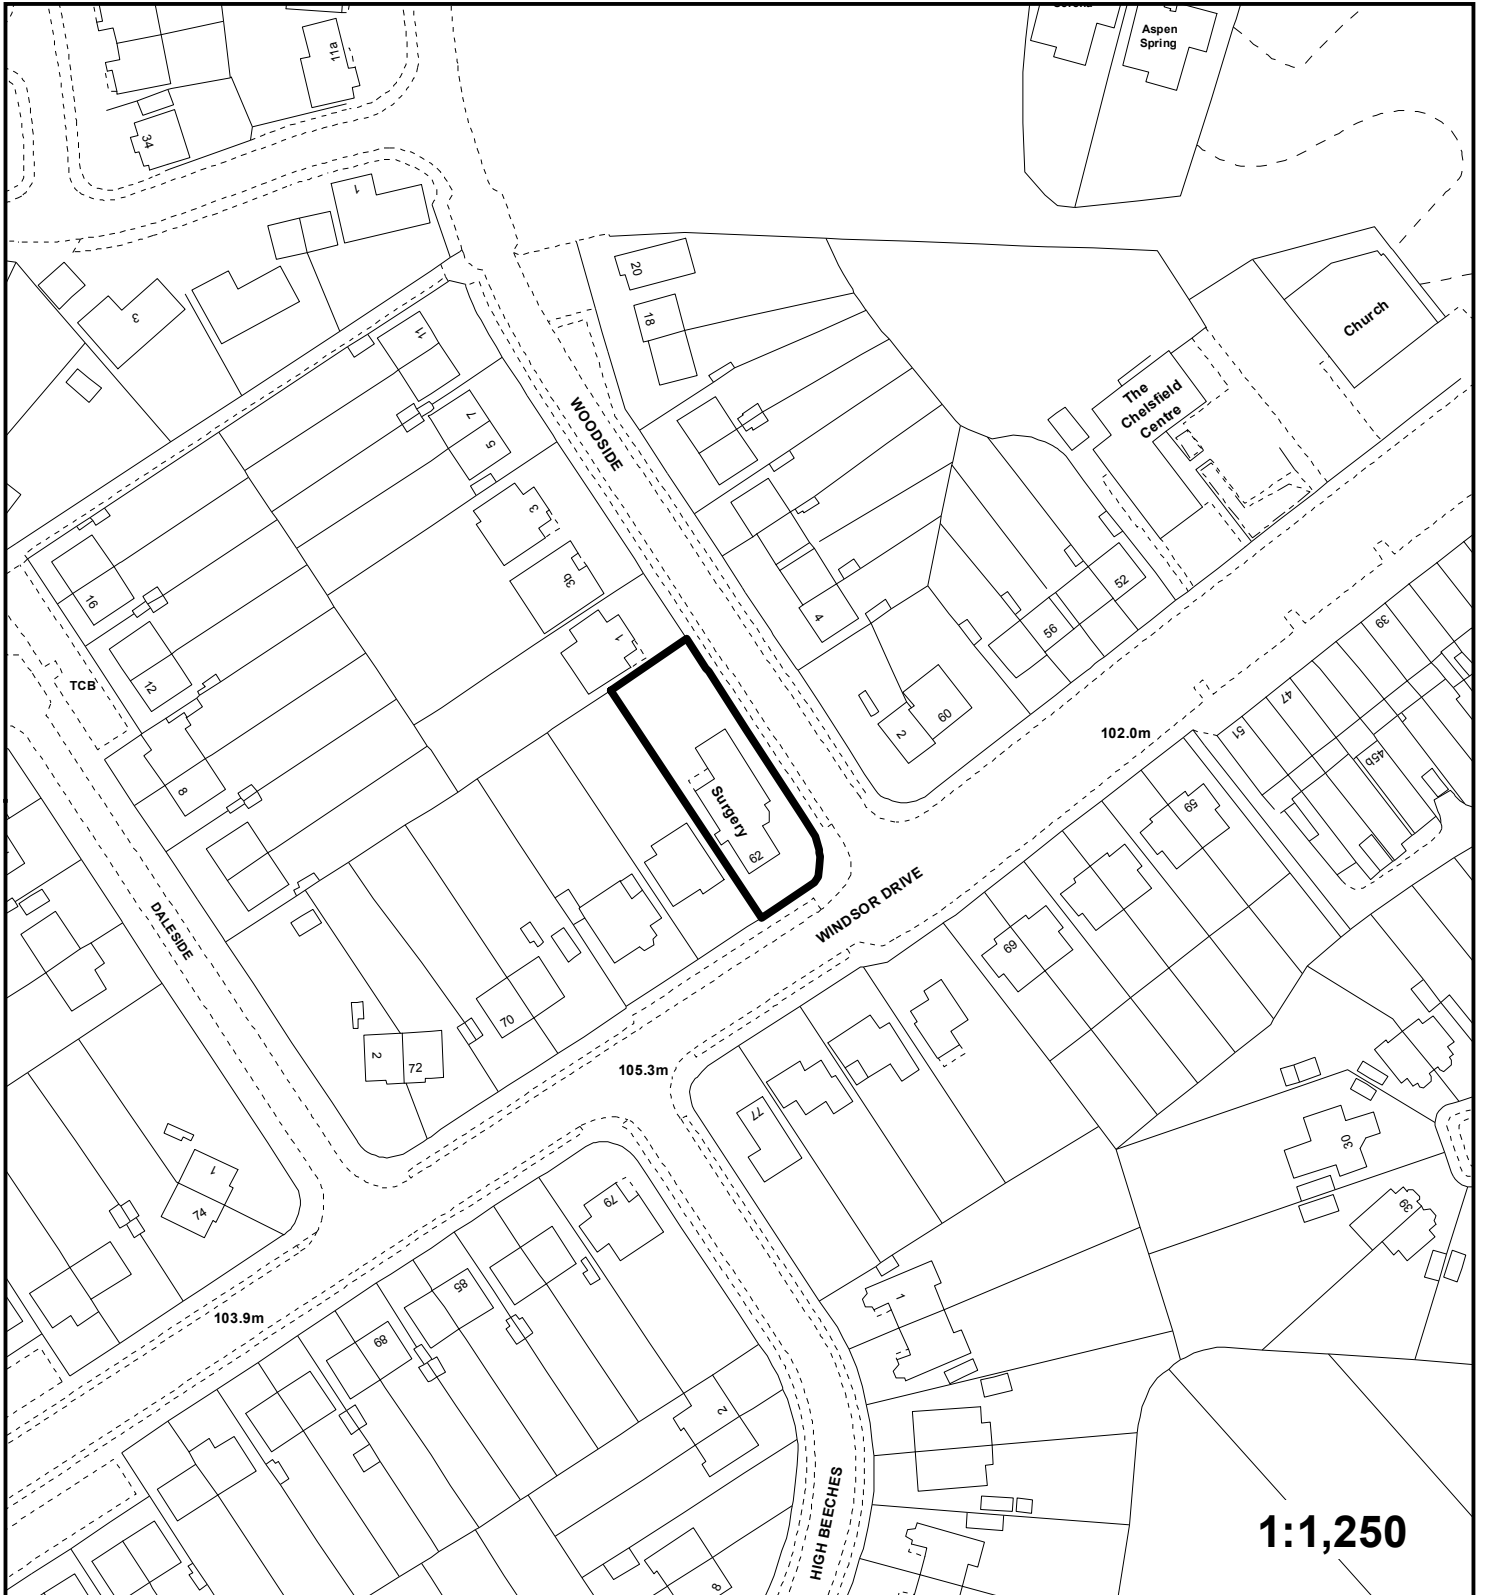

" This plan is provided to identify the location of the site and should not be used to identify the extent of the application site."