


Application: DC/17/03220/ADV

Address: 151-153 High Street, Bromley.

Proposal: Freestanding internally illuminated double sided digital display (advertising) unit

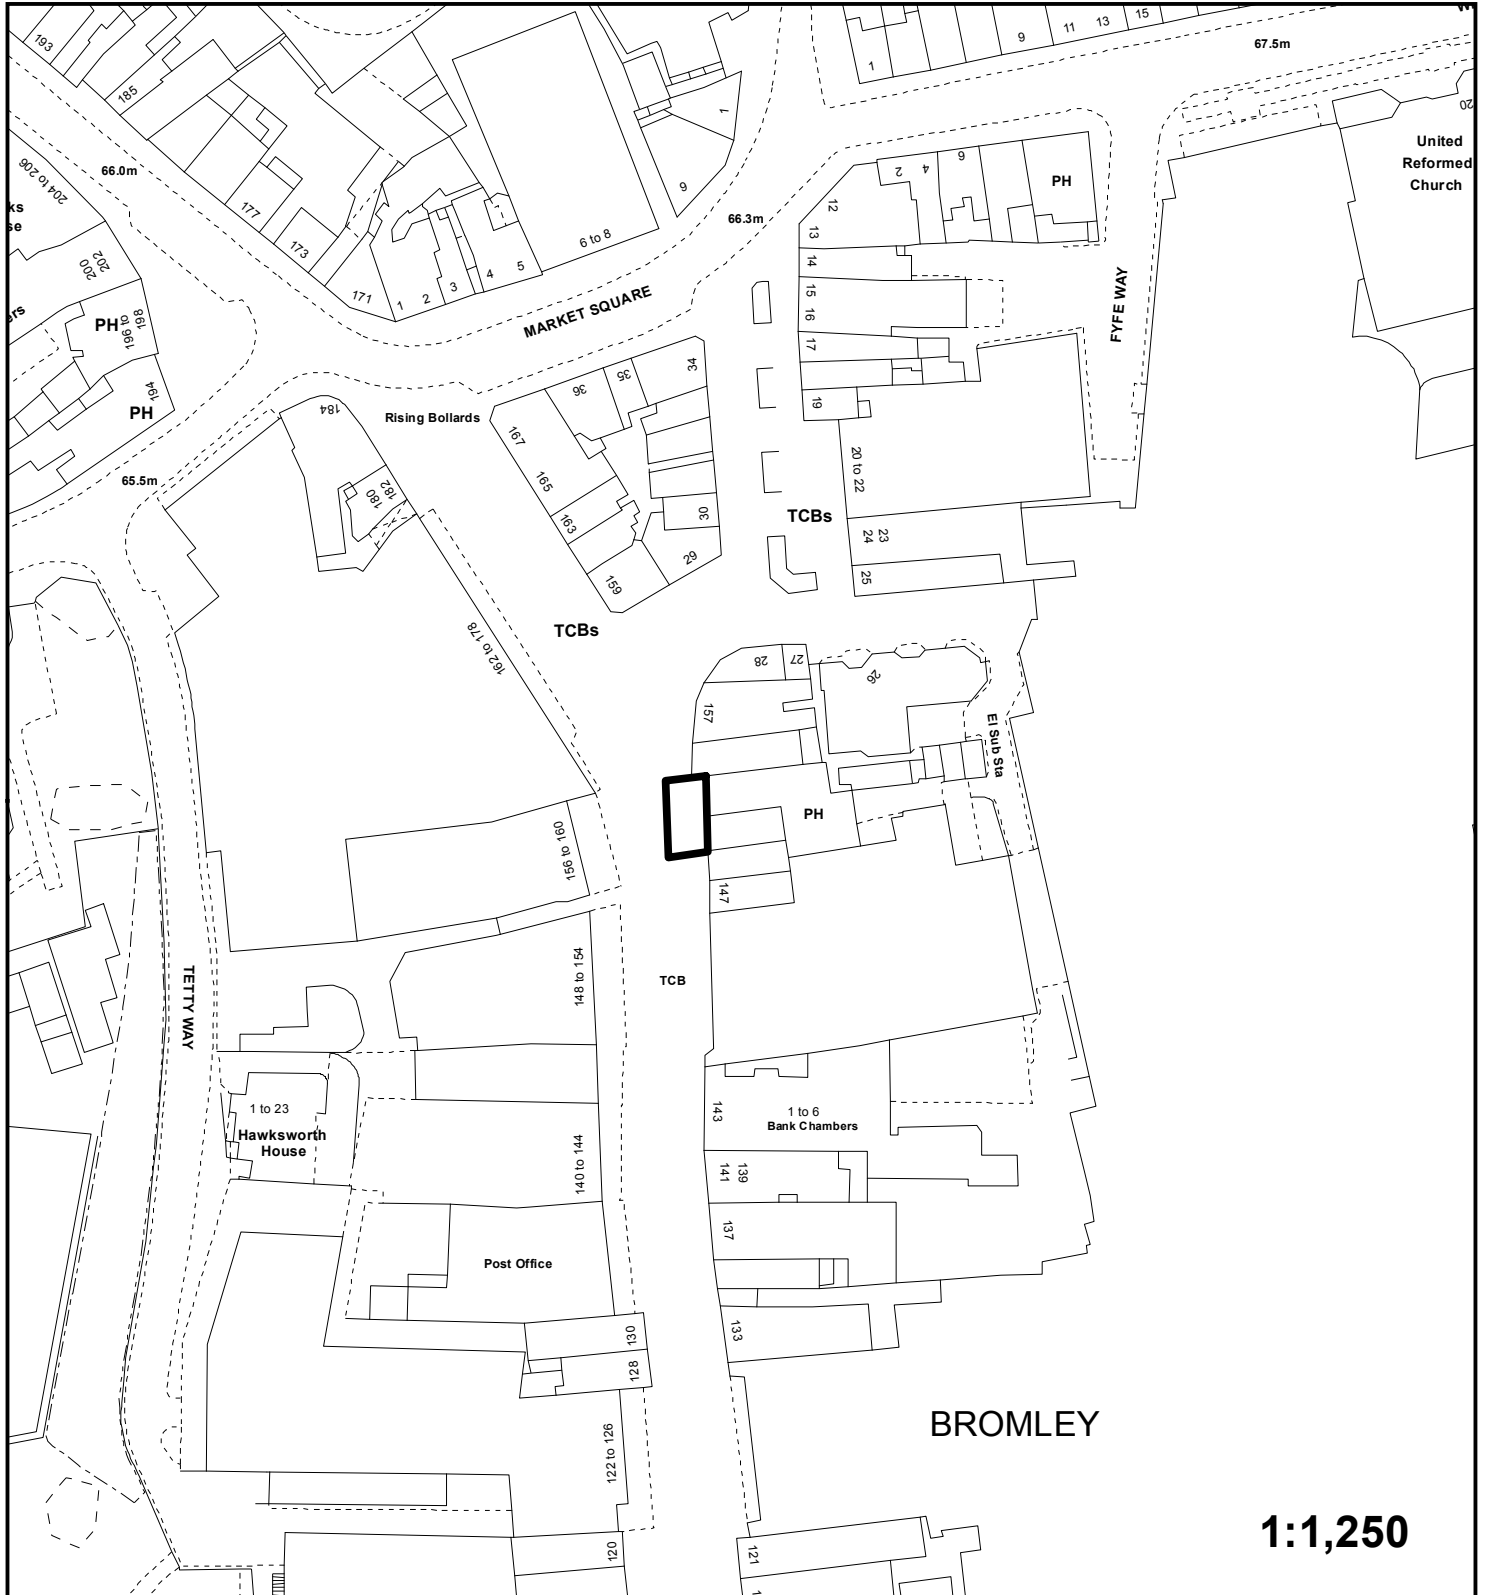

" This plan is provided to identify the location of the site and should not be used to identify the extent of the application site."
© Crown copyright and database rights 2017. Ordnance Survey 100017661.