


**Application:** DC/17/03229/ADV

**AGENDA ITEM 4.20**

**Address:** Freestanding Advertisement outside 29 Market Square, Bromley.

**Proposal:** Freestanding internally illuminated double sided digital display (advertising) unit

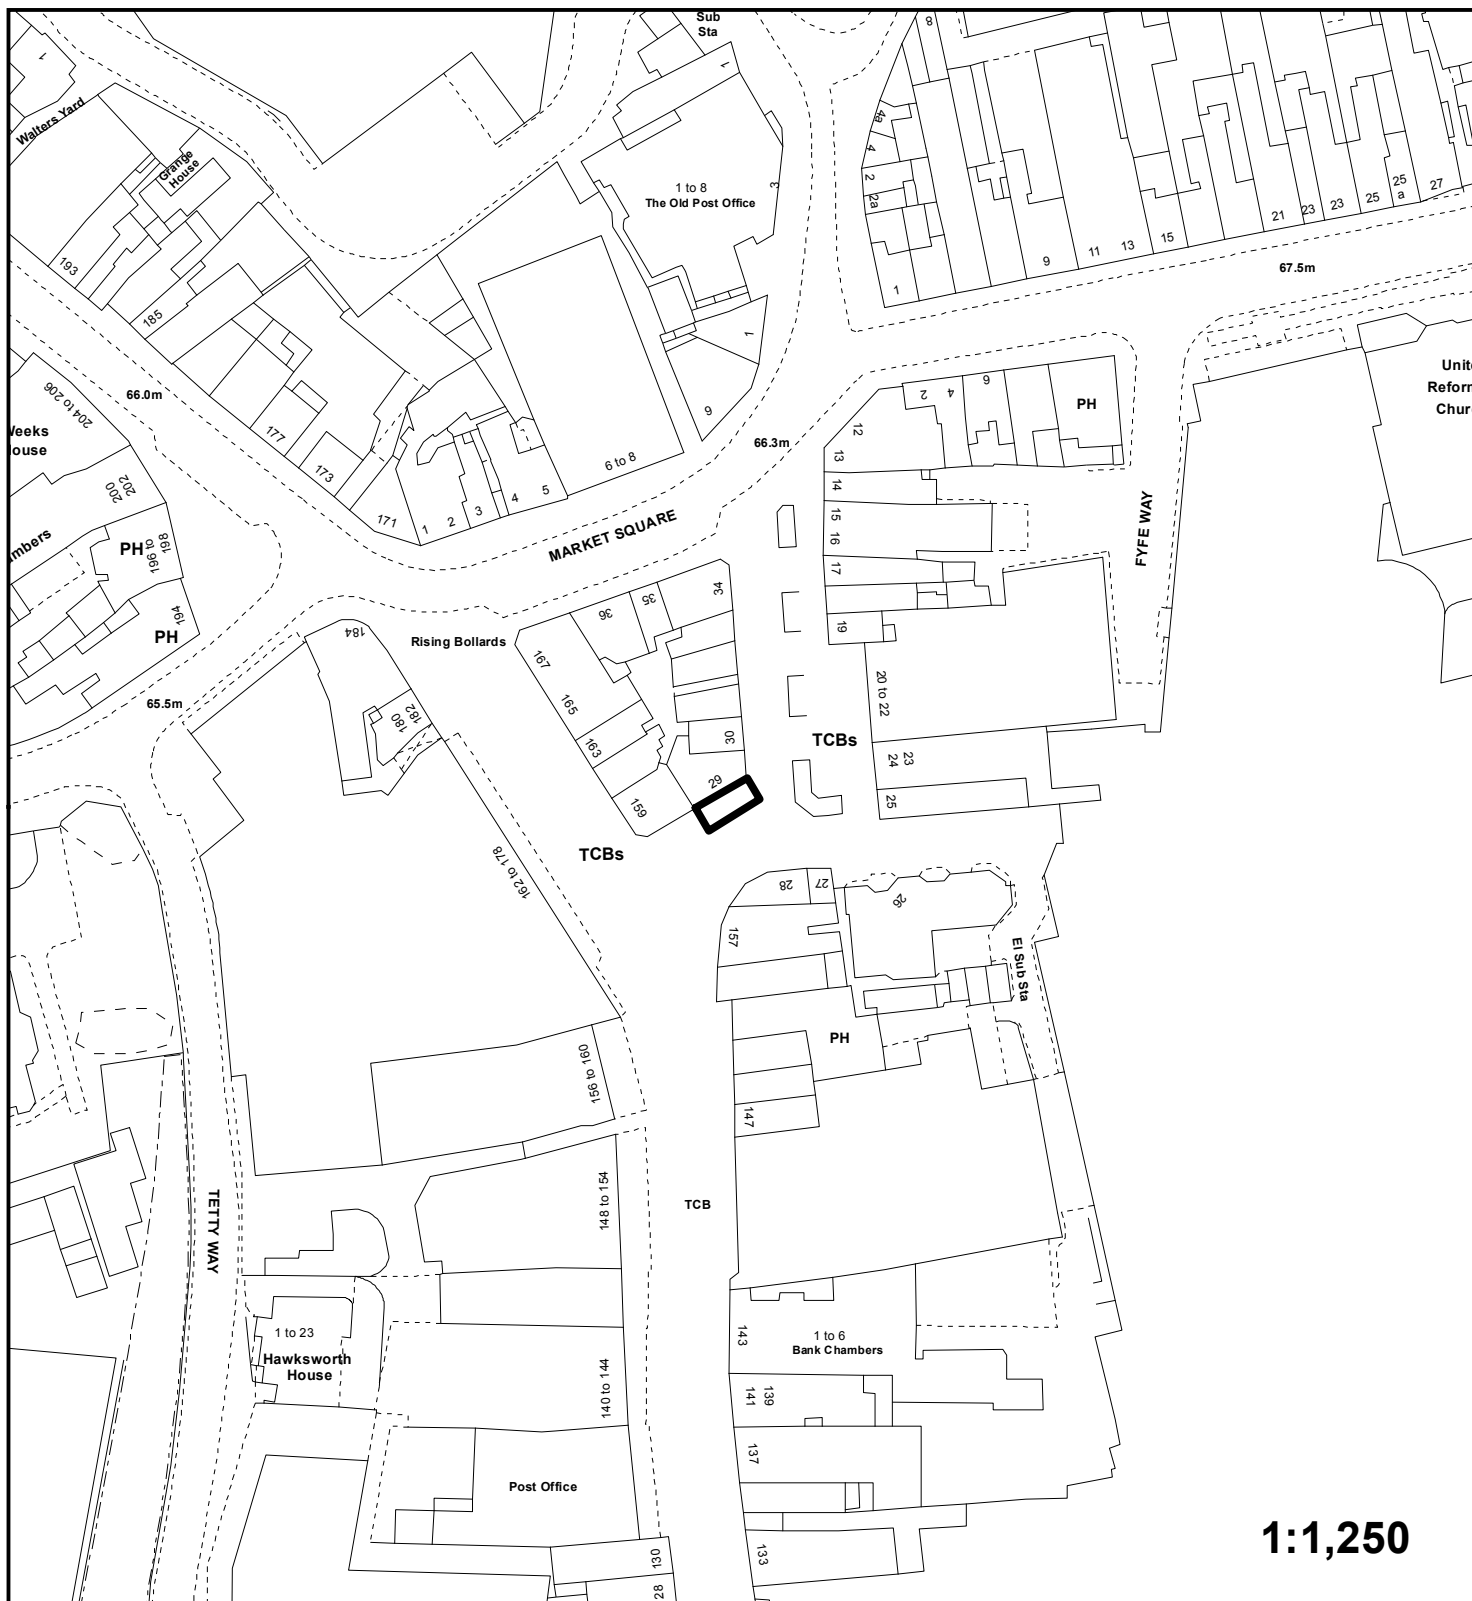

" This plan is provided to identify the location of the site and should not be used to identify the extent of the application site."

© Crown copyright and database rights 2017. Ordnance Survey 100017661.