


Application: DC/17/03239/ADV

Address: Land fronting 125-127 High Street, Bromley.

Proposal: Freestanding internally illuminated double sided digital display (advertising) unit

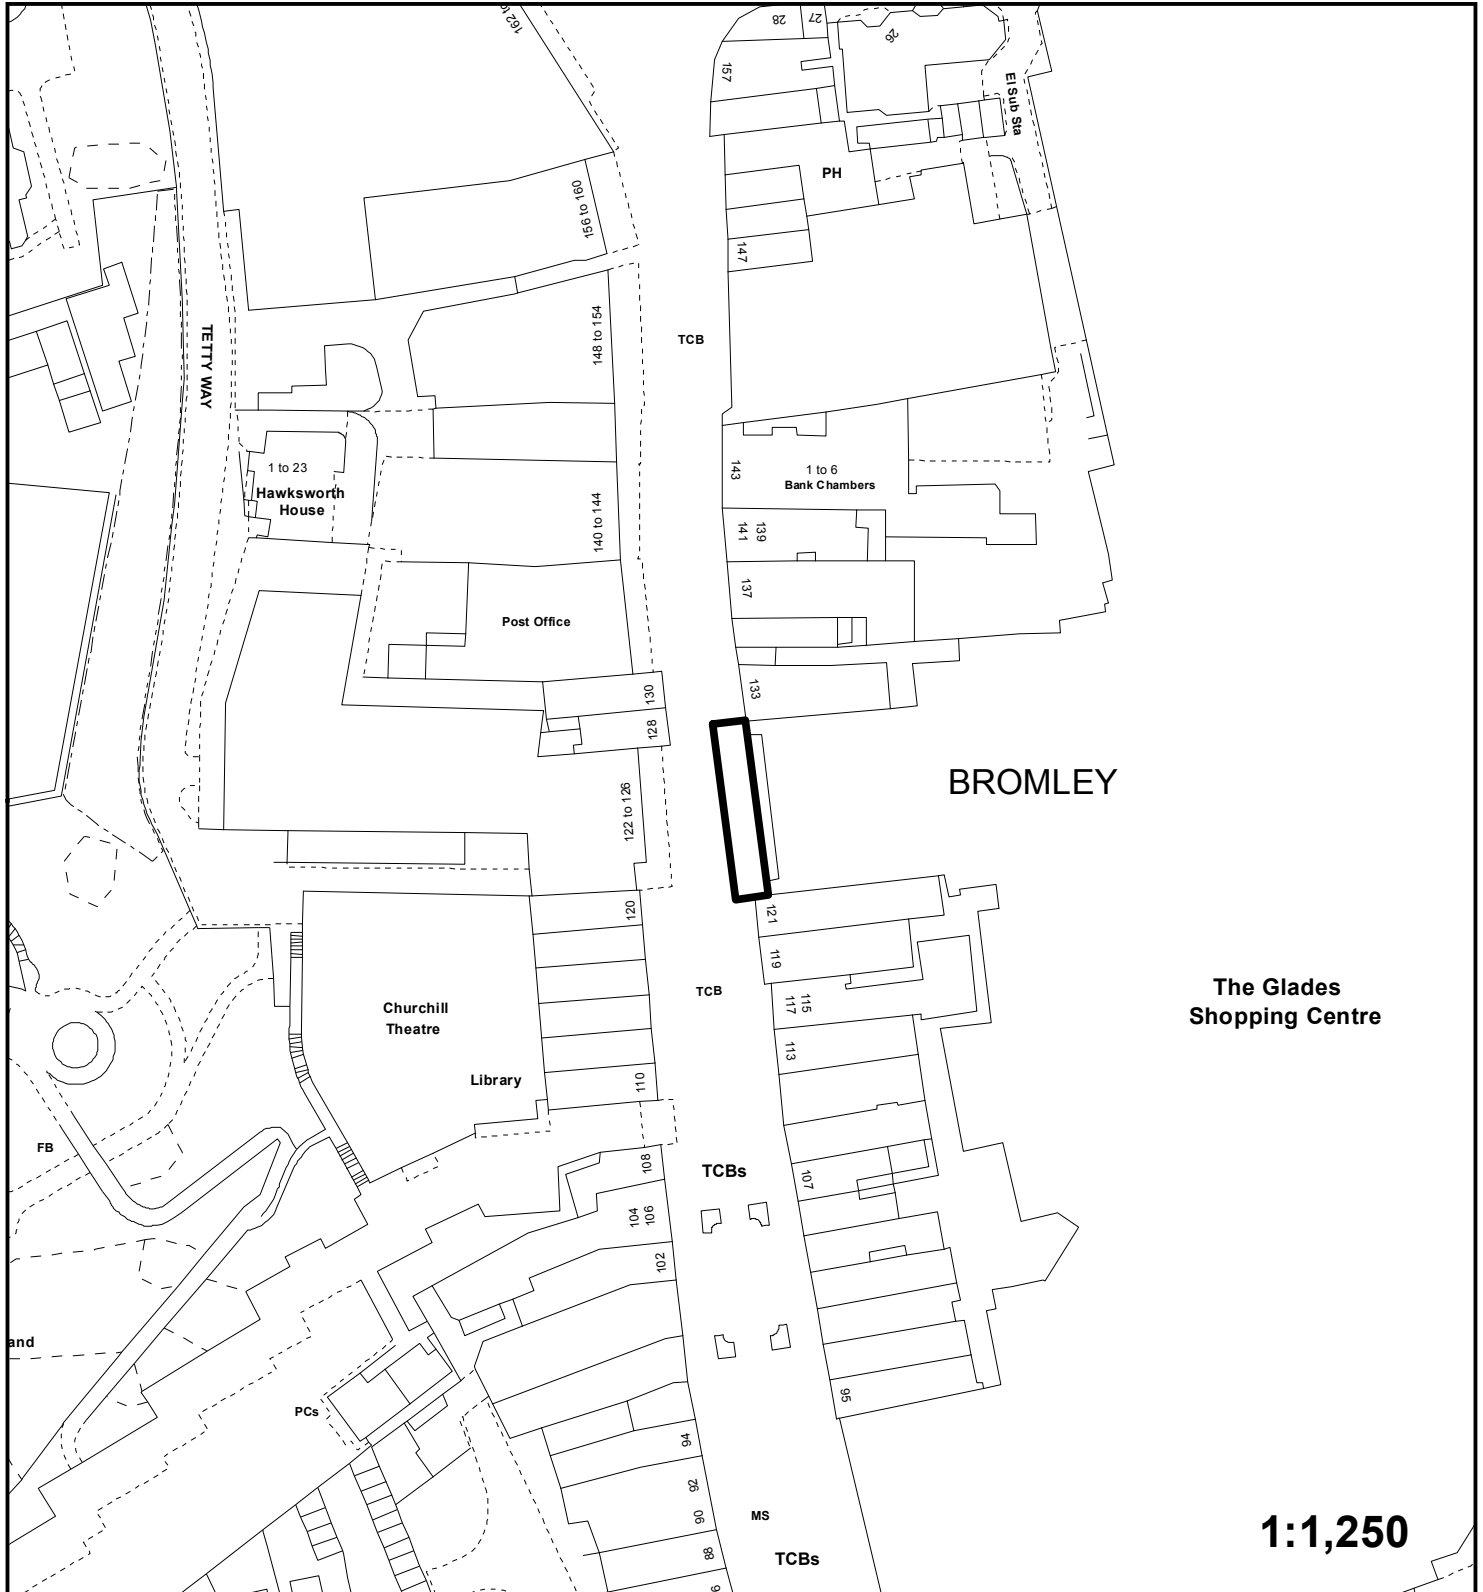

" This plan is provided to identify the location of the site and should not be used to identify the extent of the application site."