


Application: DC/17/03241/ADV

Address: 139-141 High Street, Bromley.

Proposal: Freestanding internally illuminated double sided digital display (advertising) unit

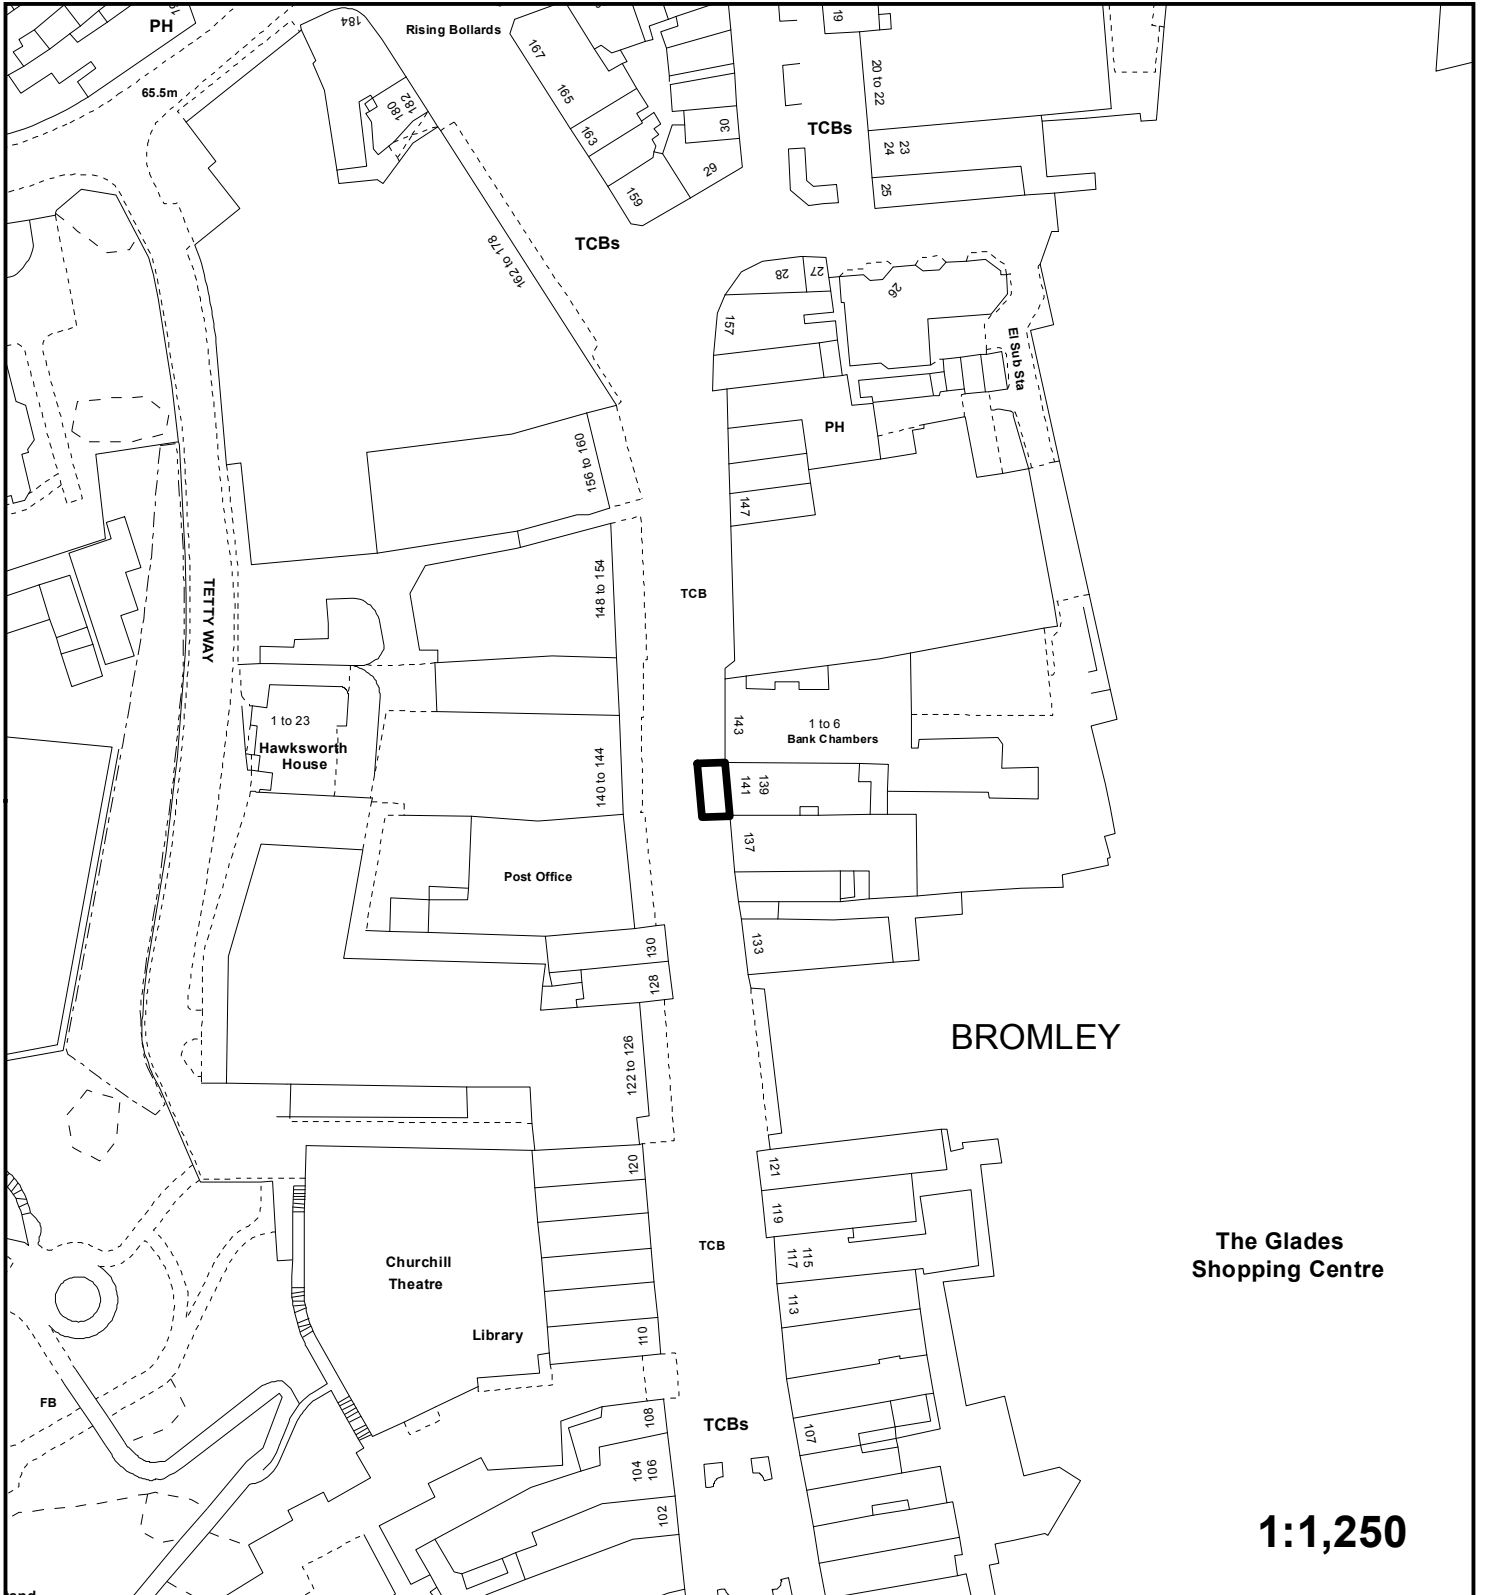

" This plan is provided to identify the location of the site and should not be used to identify the extent of the application site."