


Application: DC/17/02202/FULL6

Address: 71 Corkscrew Hill, West Wickham.

Proposal: Conversion of loft to habitable accommodation together with the construction two side dormers (one on each side) and one rear dormer with Juliet balcony, alterations to catslide roof and single storey rear, side and front extensions.

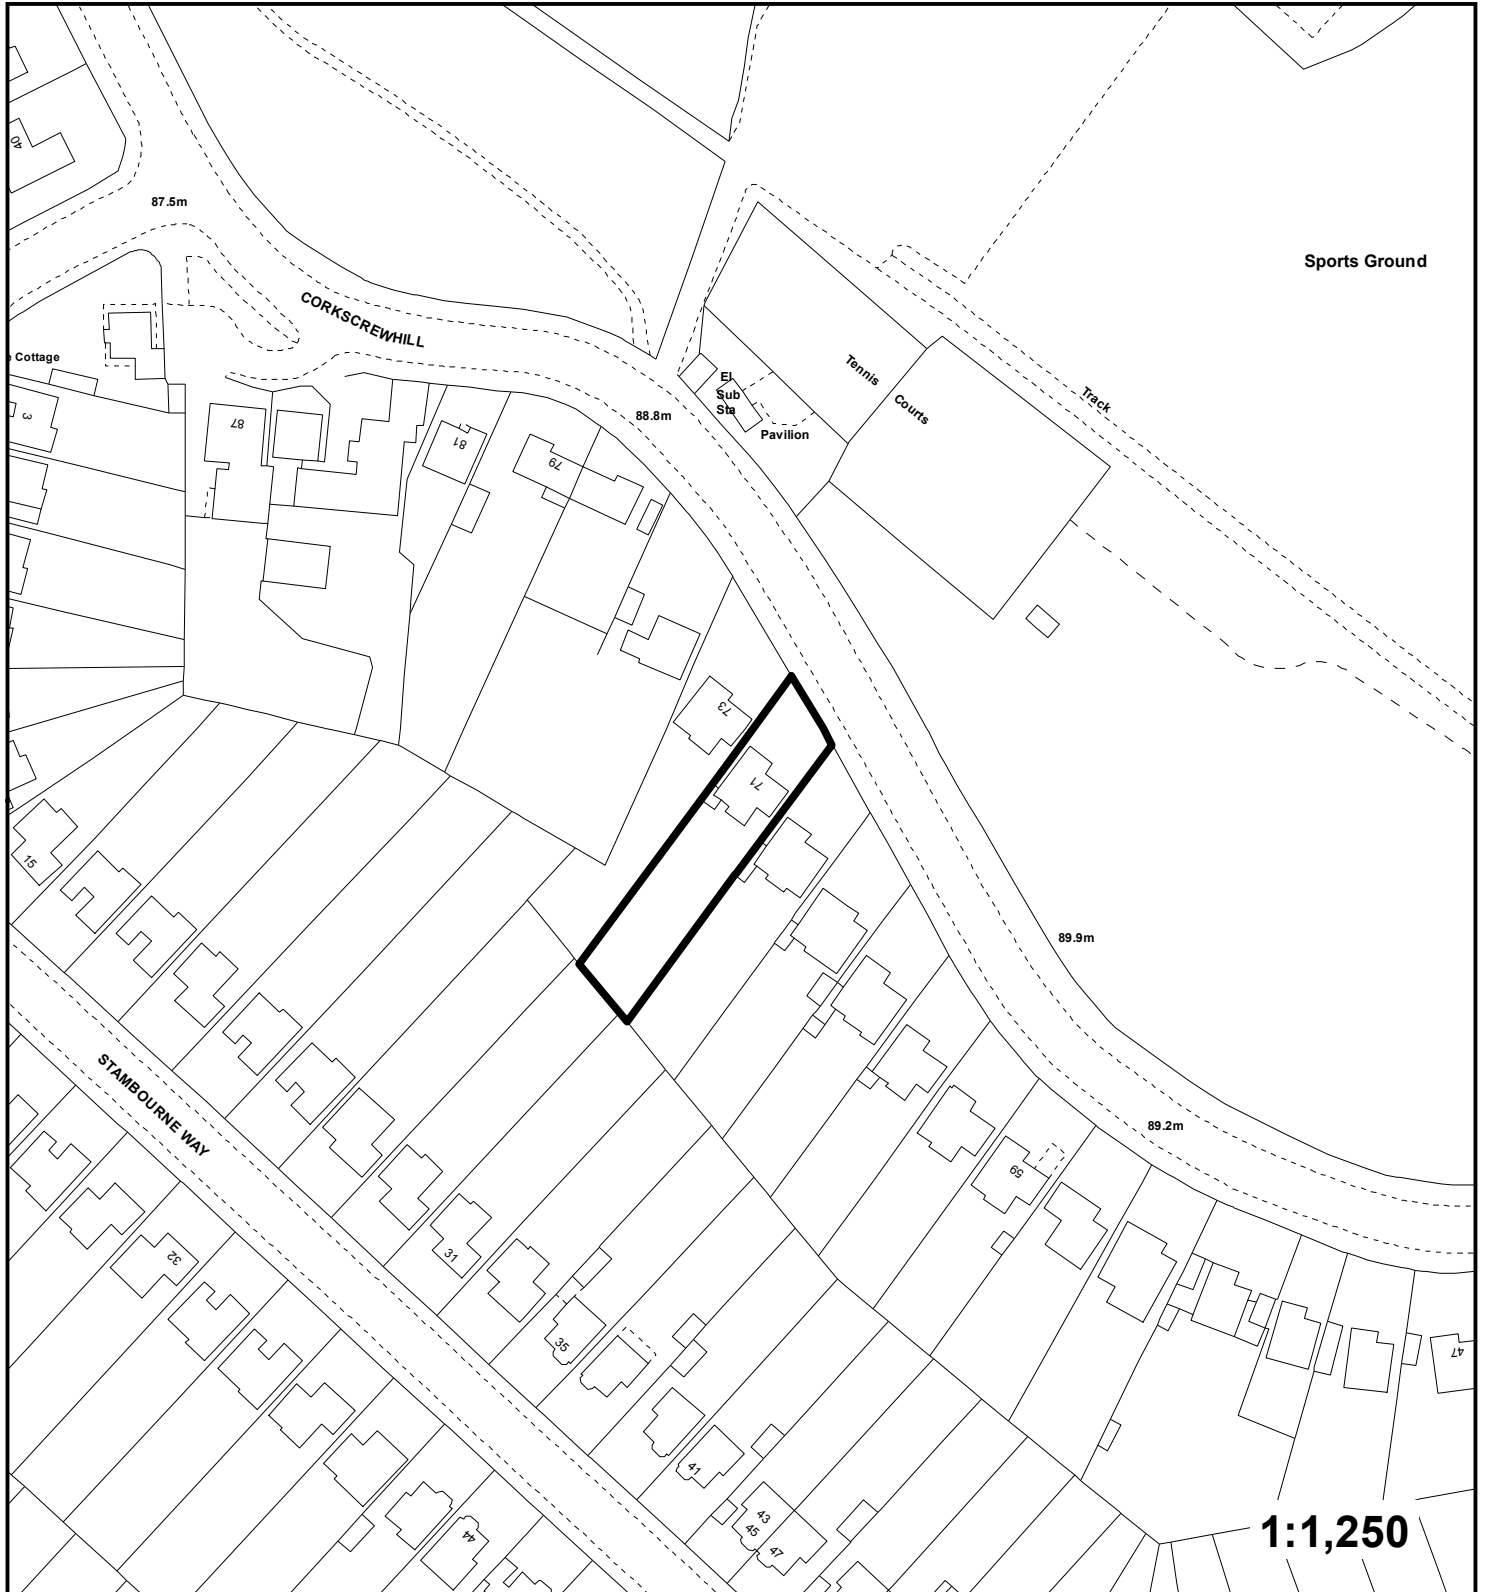

" This plan is provided to identify the location of the site and should not be used to identify the extent of the application site."