


**Application:** DC/17/02800/FULL1

**Address:** Keswick House, 207A Anerley Road, Penge.

**Proposal:** Roof extension forming 1No 2B3P unit, and alterations to existing mansard, and applied rendered coatings and changes to the glazing forming the main entrance.

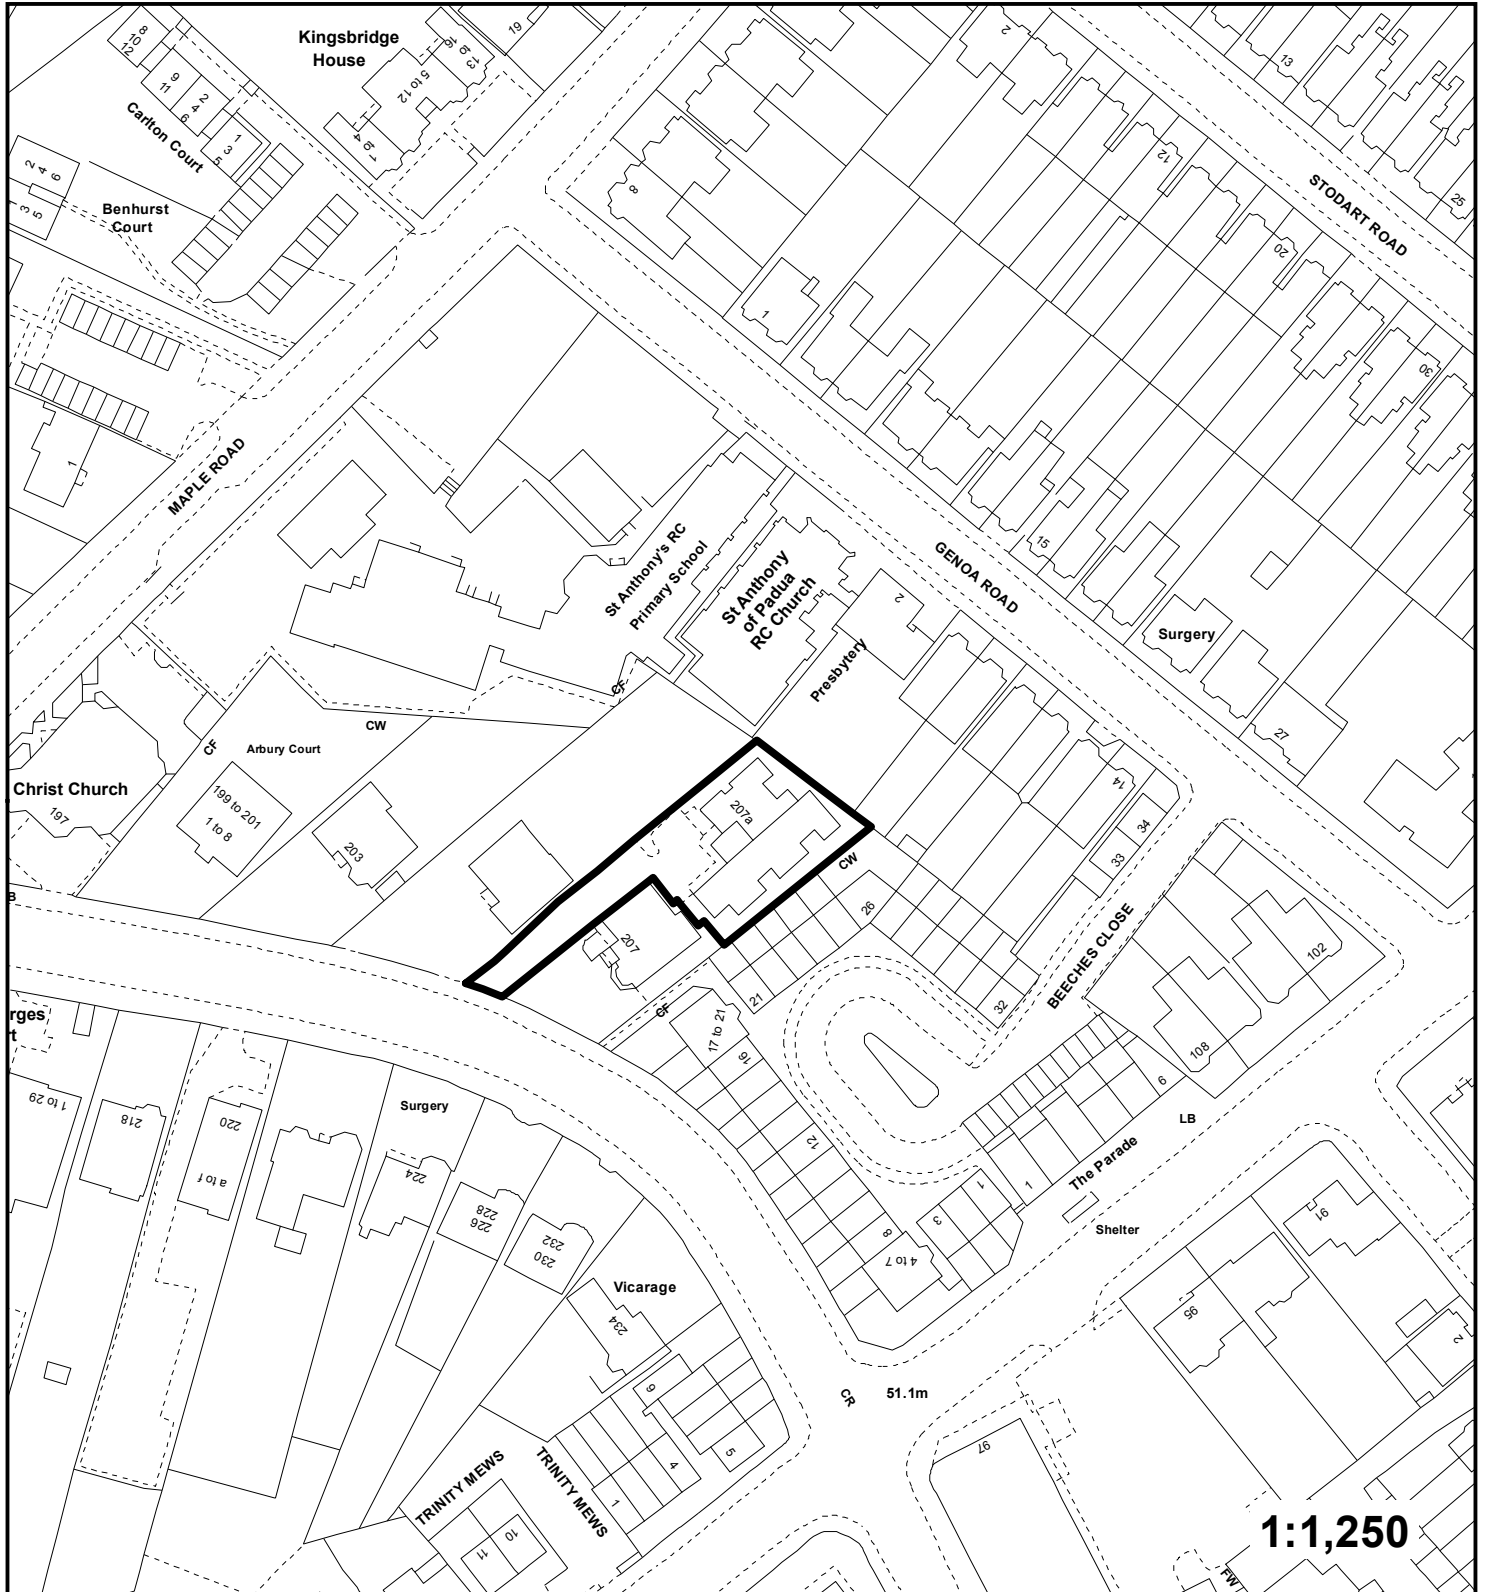

" This plan is provided to identify the location of the site and should not be used to identify the extent of the application site."