


**Application:** DC/17/01448/RECON

**Address:** 76 College Road, Bromley.

**Proposal:** Removal of Condition 8 of Planning Permission 16/02999/FULL1 for the Change of use from a Cafe to hot food takeaway (Use Class A5) together with a new shopfront and installation of ventilation ducting to the rear in order to allow a delivery service.

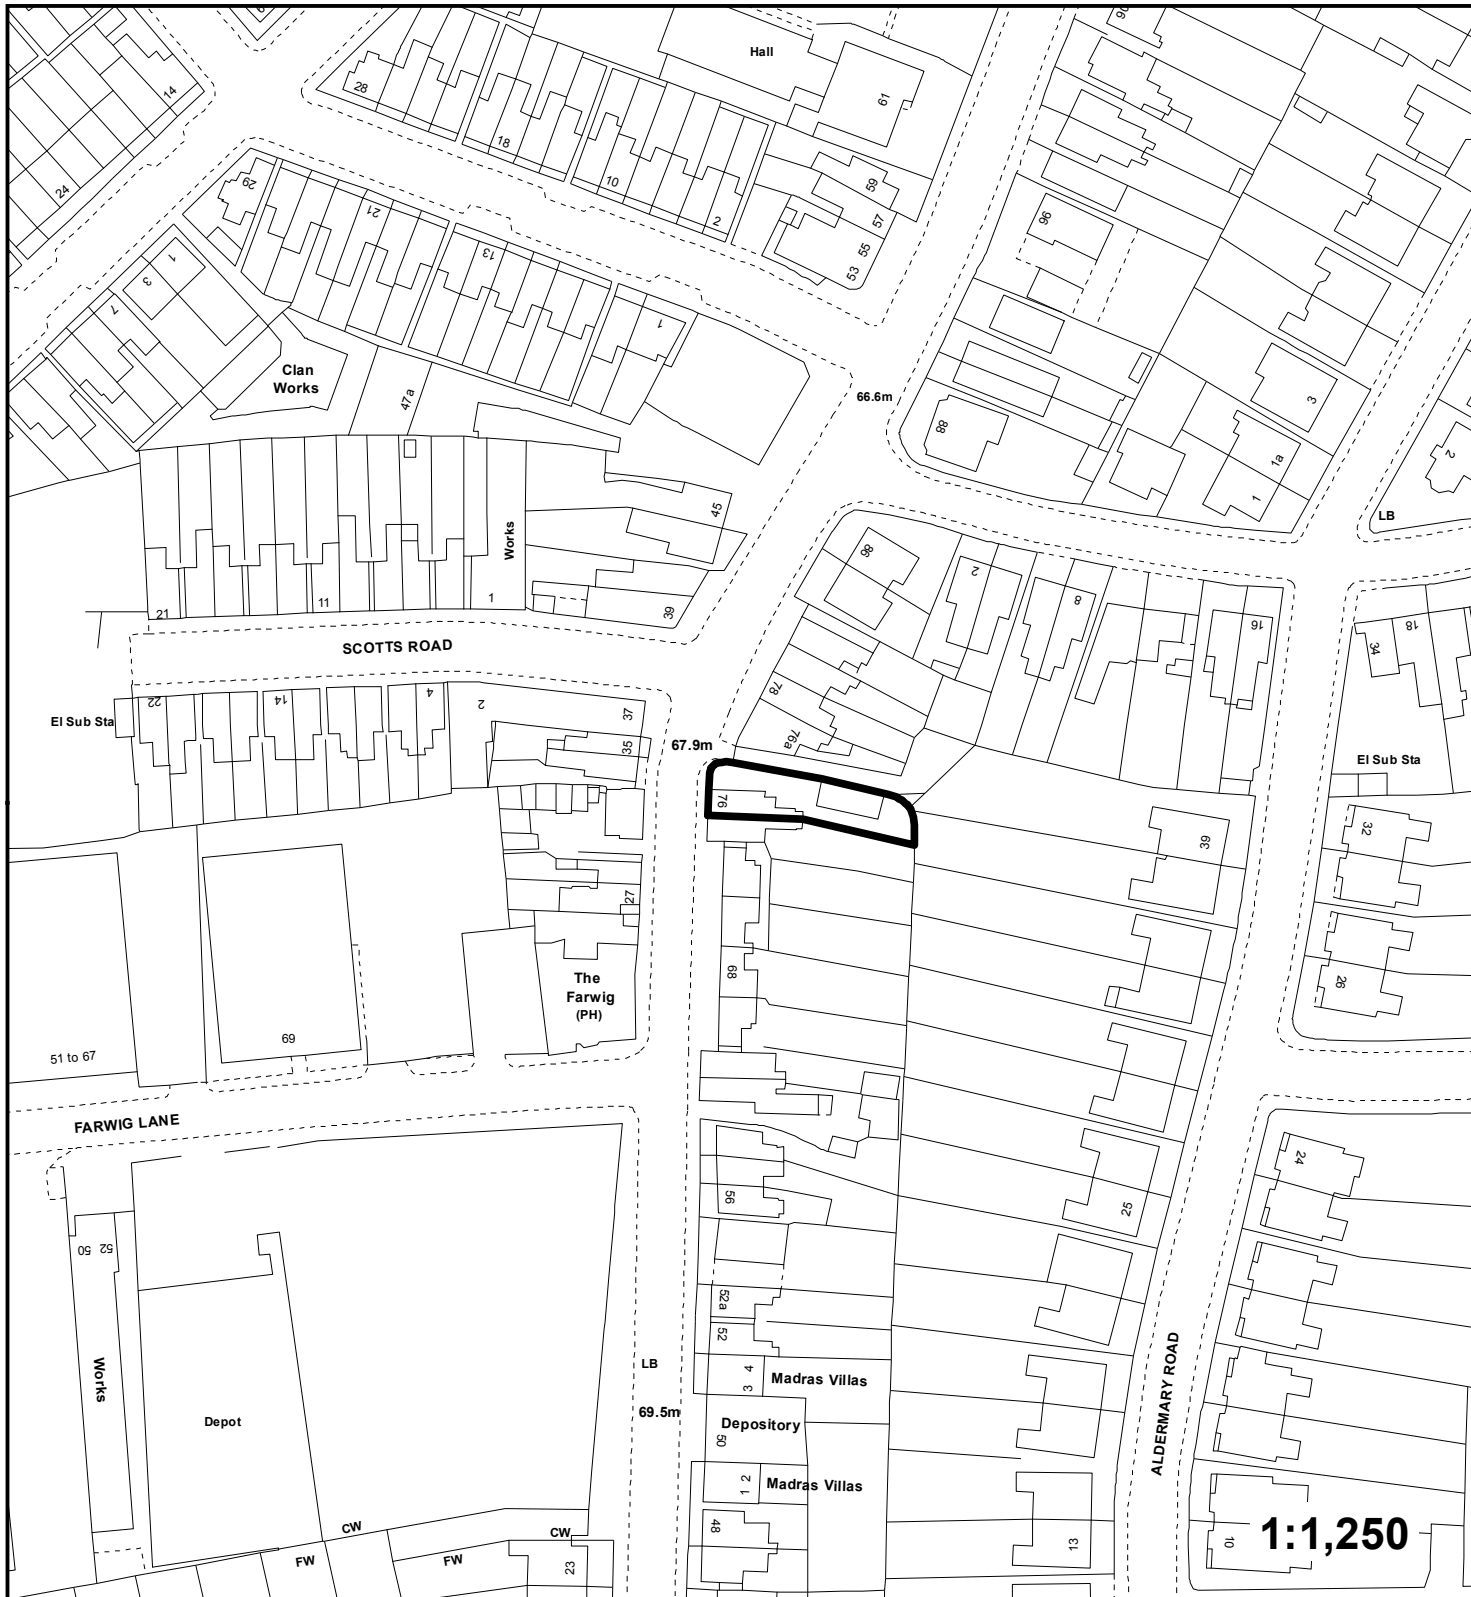

" This plan is provided to identify the location of the site and should not be used to identify the extent of the application site."