


Application: DC/17/02923/FULL6

Address: 13 Acorn Close, Chislehurst.

Proposal: Detached triple garage

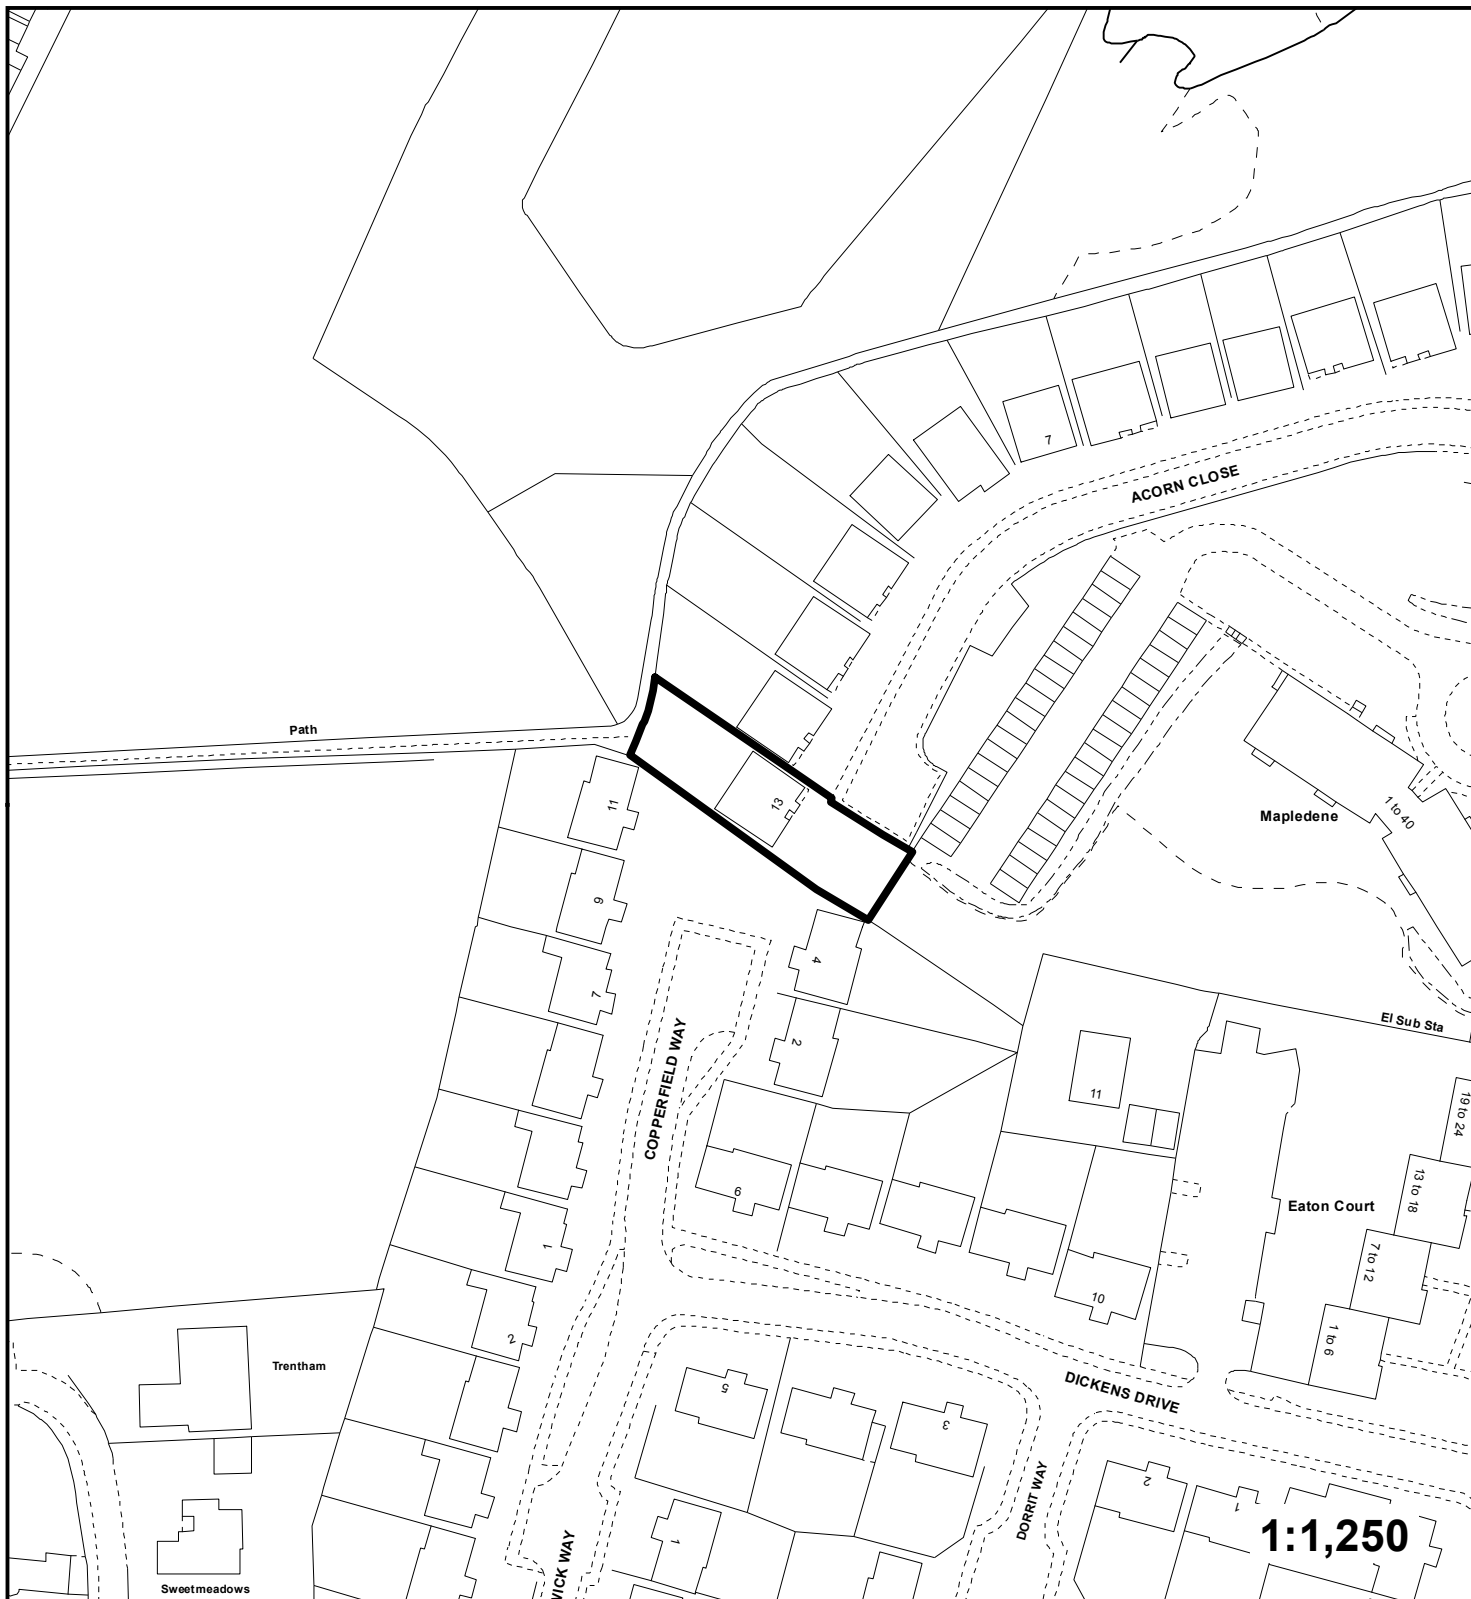

" This plan is provided to identify the location of the site and should not be used to identify the extent of the application site."