


Application: DC/17/02934/FULL6

Address: 255 Crescent Drive, Petts Wood, Orpington.

Proposal: First floor side extension

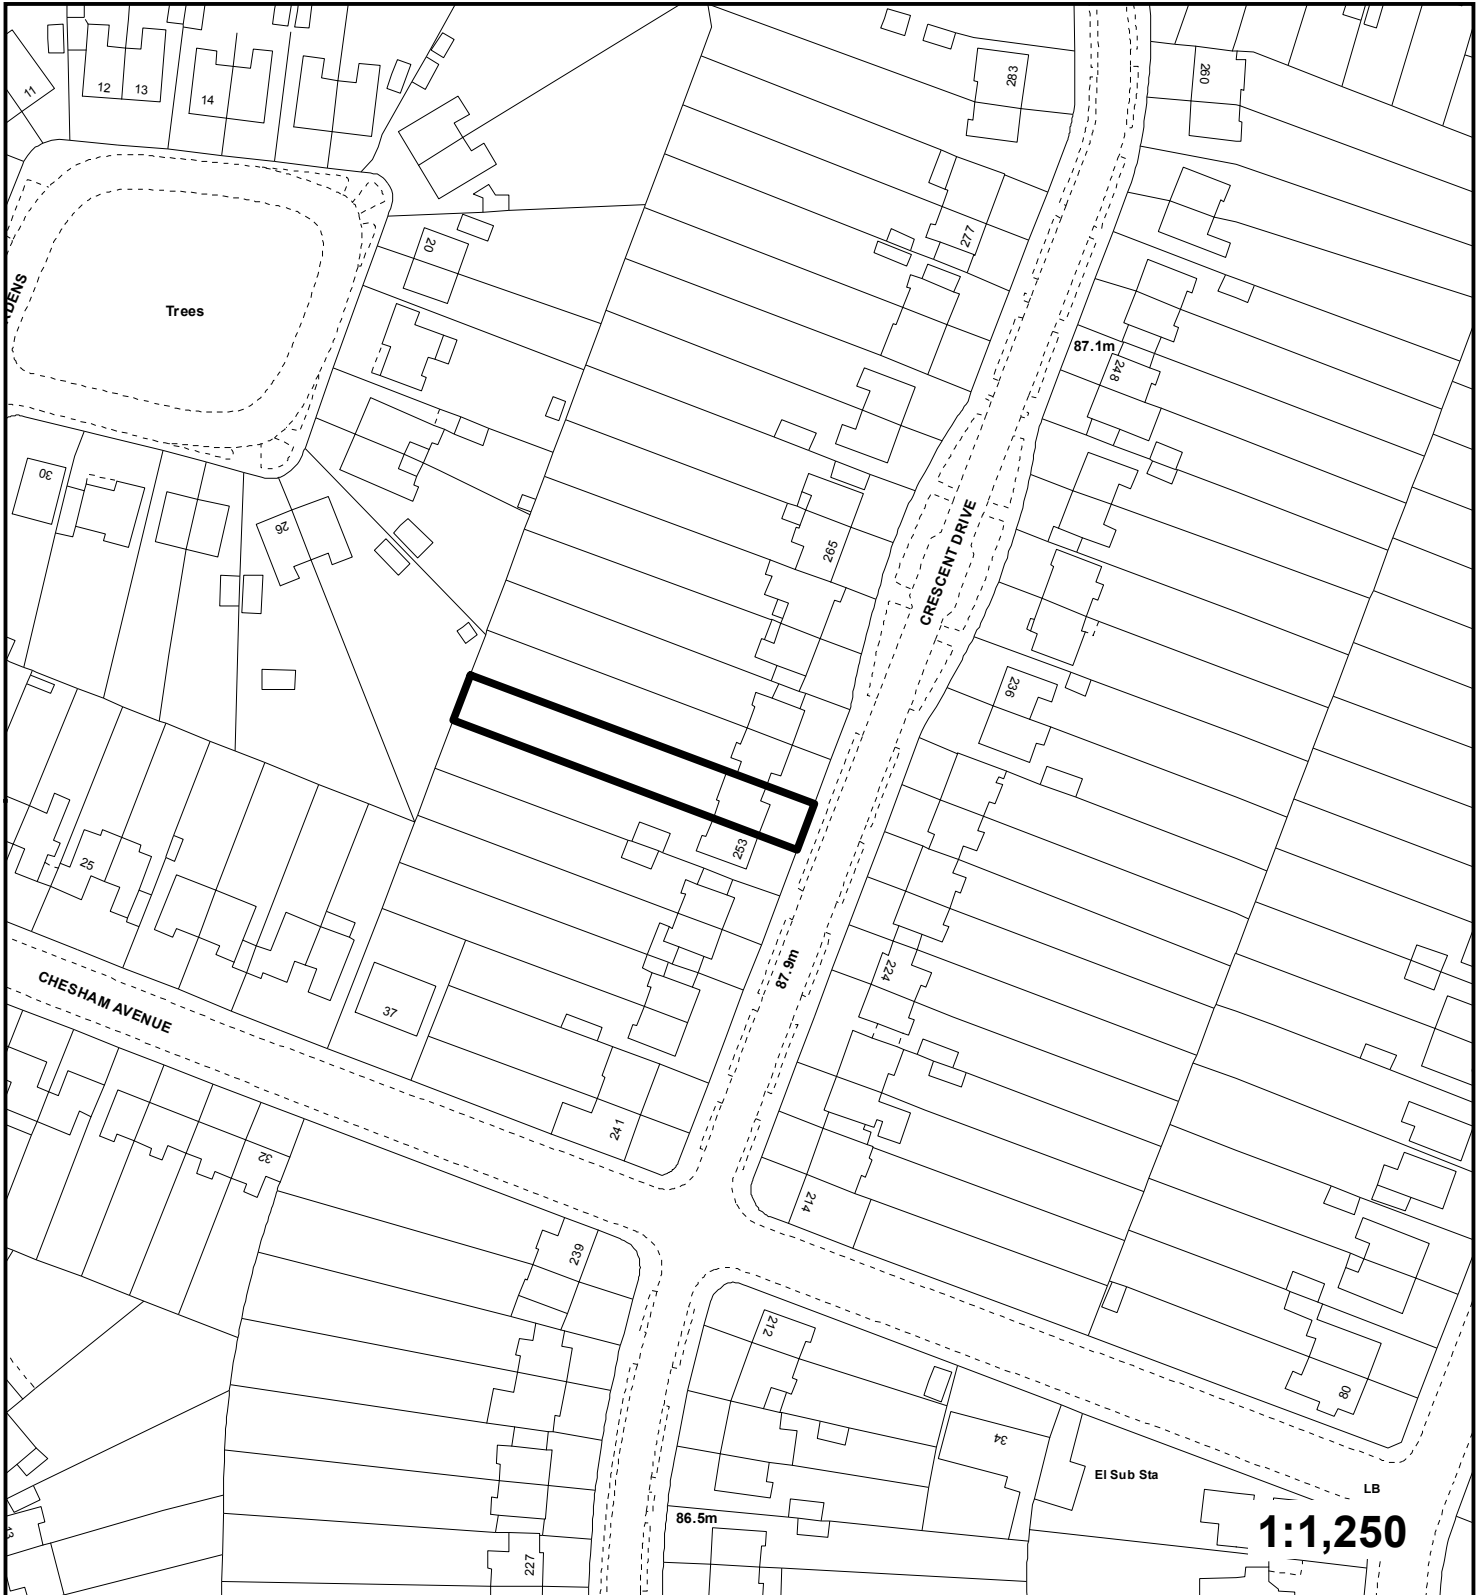

" This plan is provided to identify the location of the site and should not be used to identify the extent of the application site."