


**Application:** DC/17/02983/FULL6

**Address:** The Covert, Pickhurst Rise, West Wickham.

**Proposal:** First floor side extension

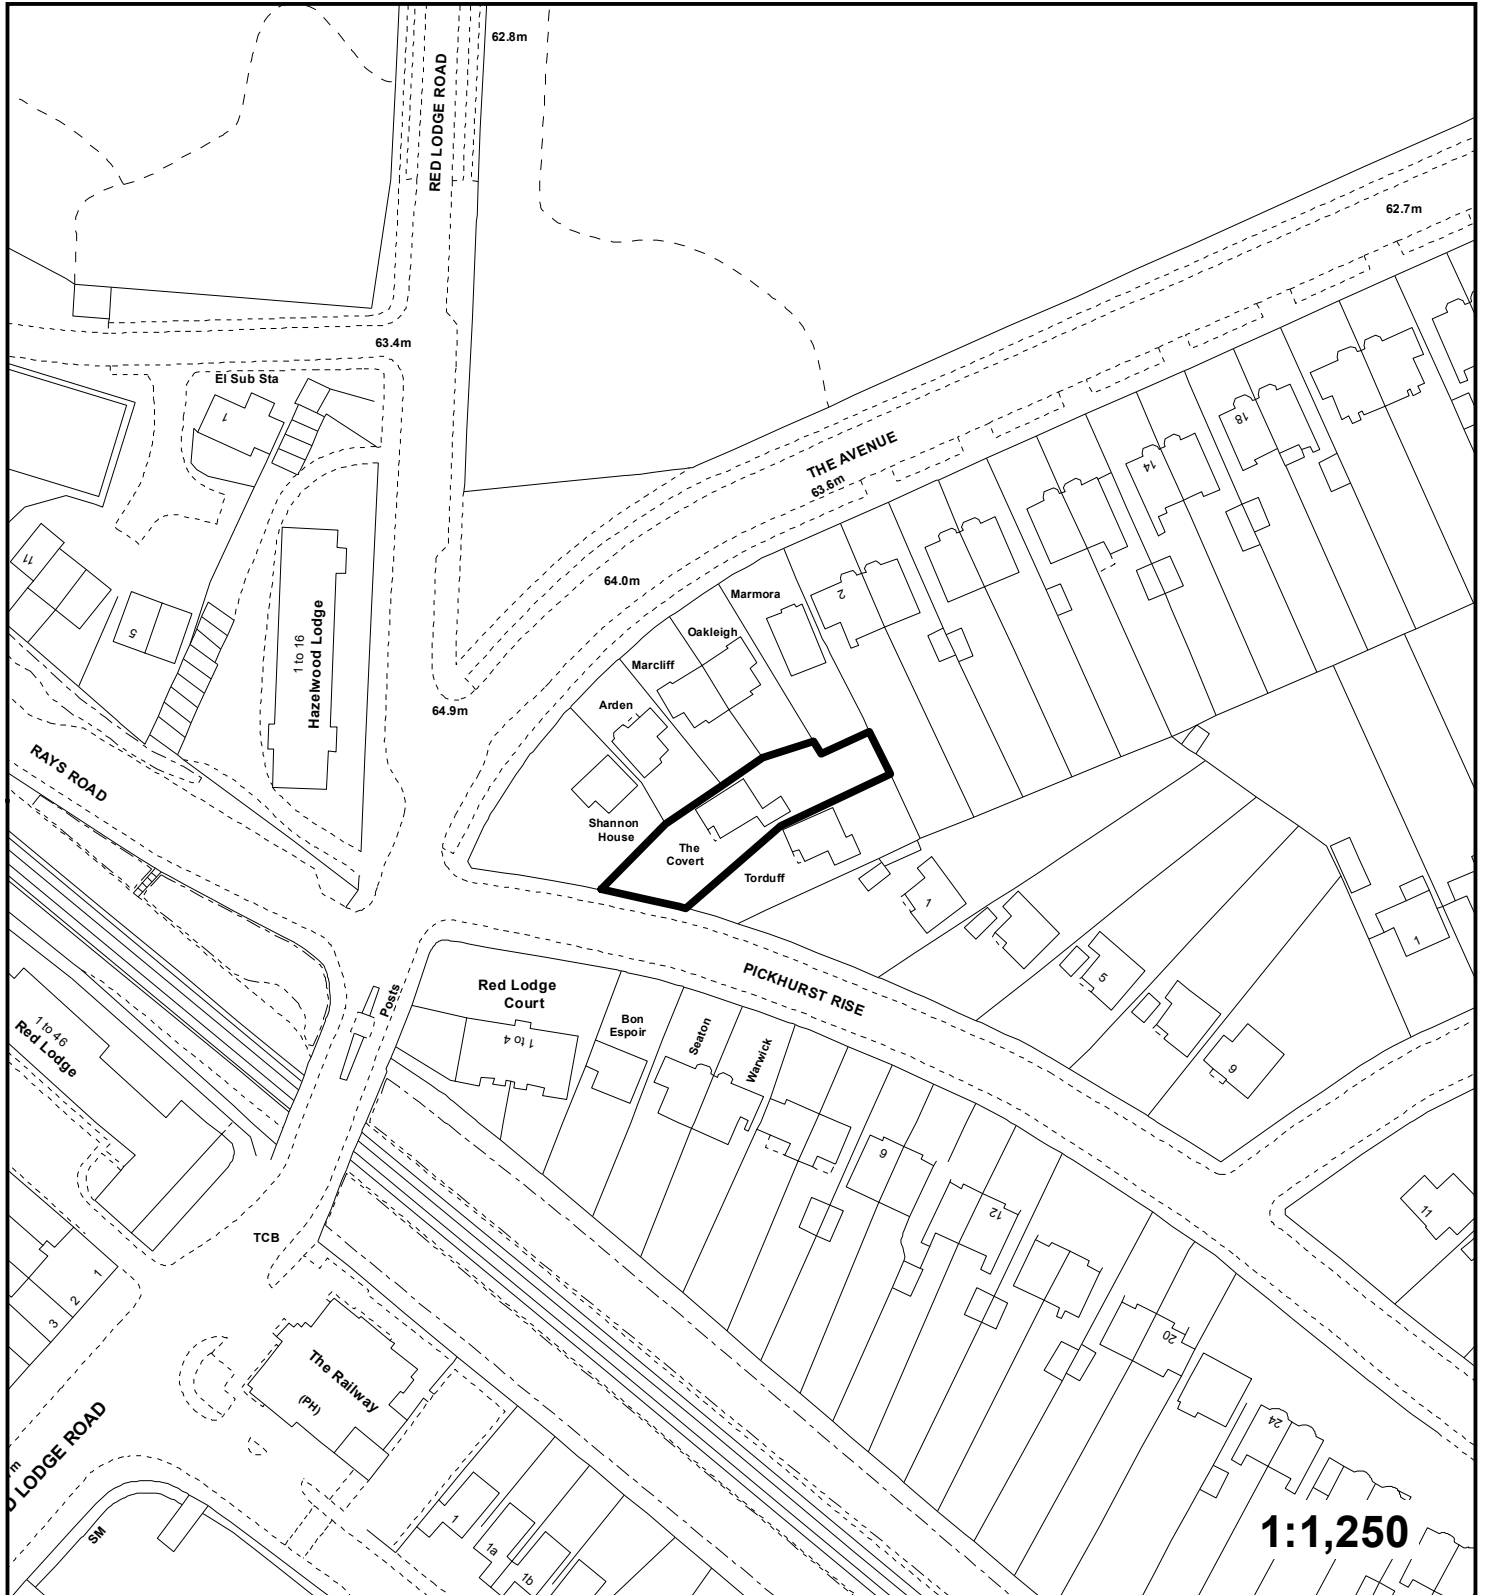

" This plan is provided to identify the location of the site and should not be used to identify the extent of the application site."