


Application: DC/17/03291/FULL1

Address: 5-7 Mountfield Way, Orpington.

Proposal: Retrospective installation of roller shutters.

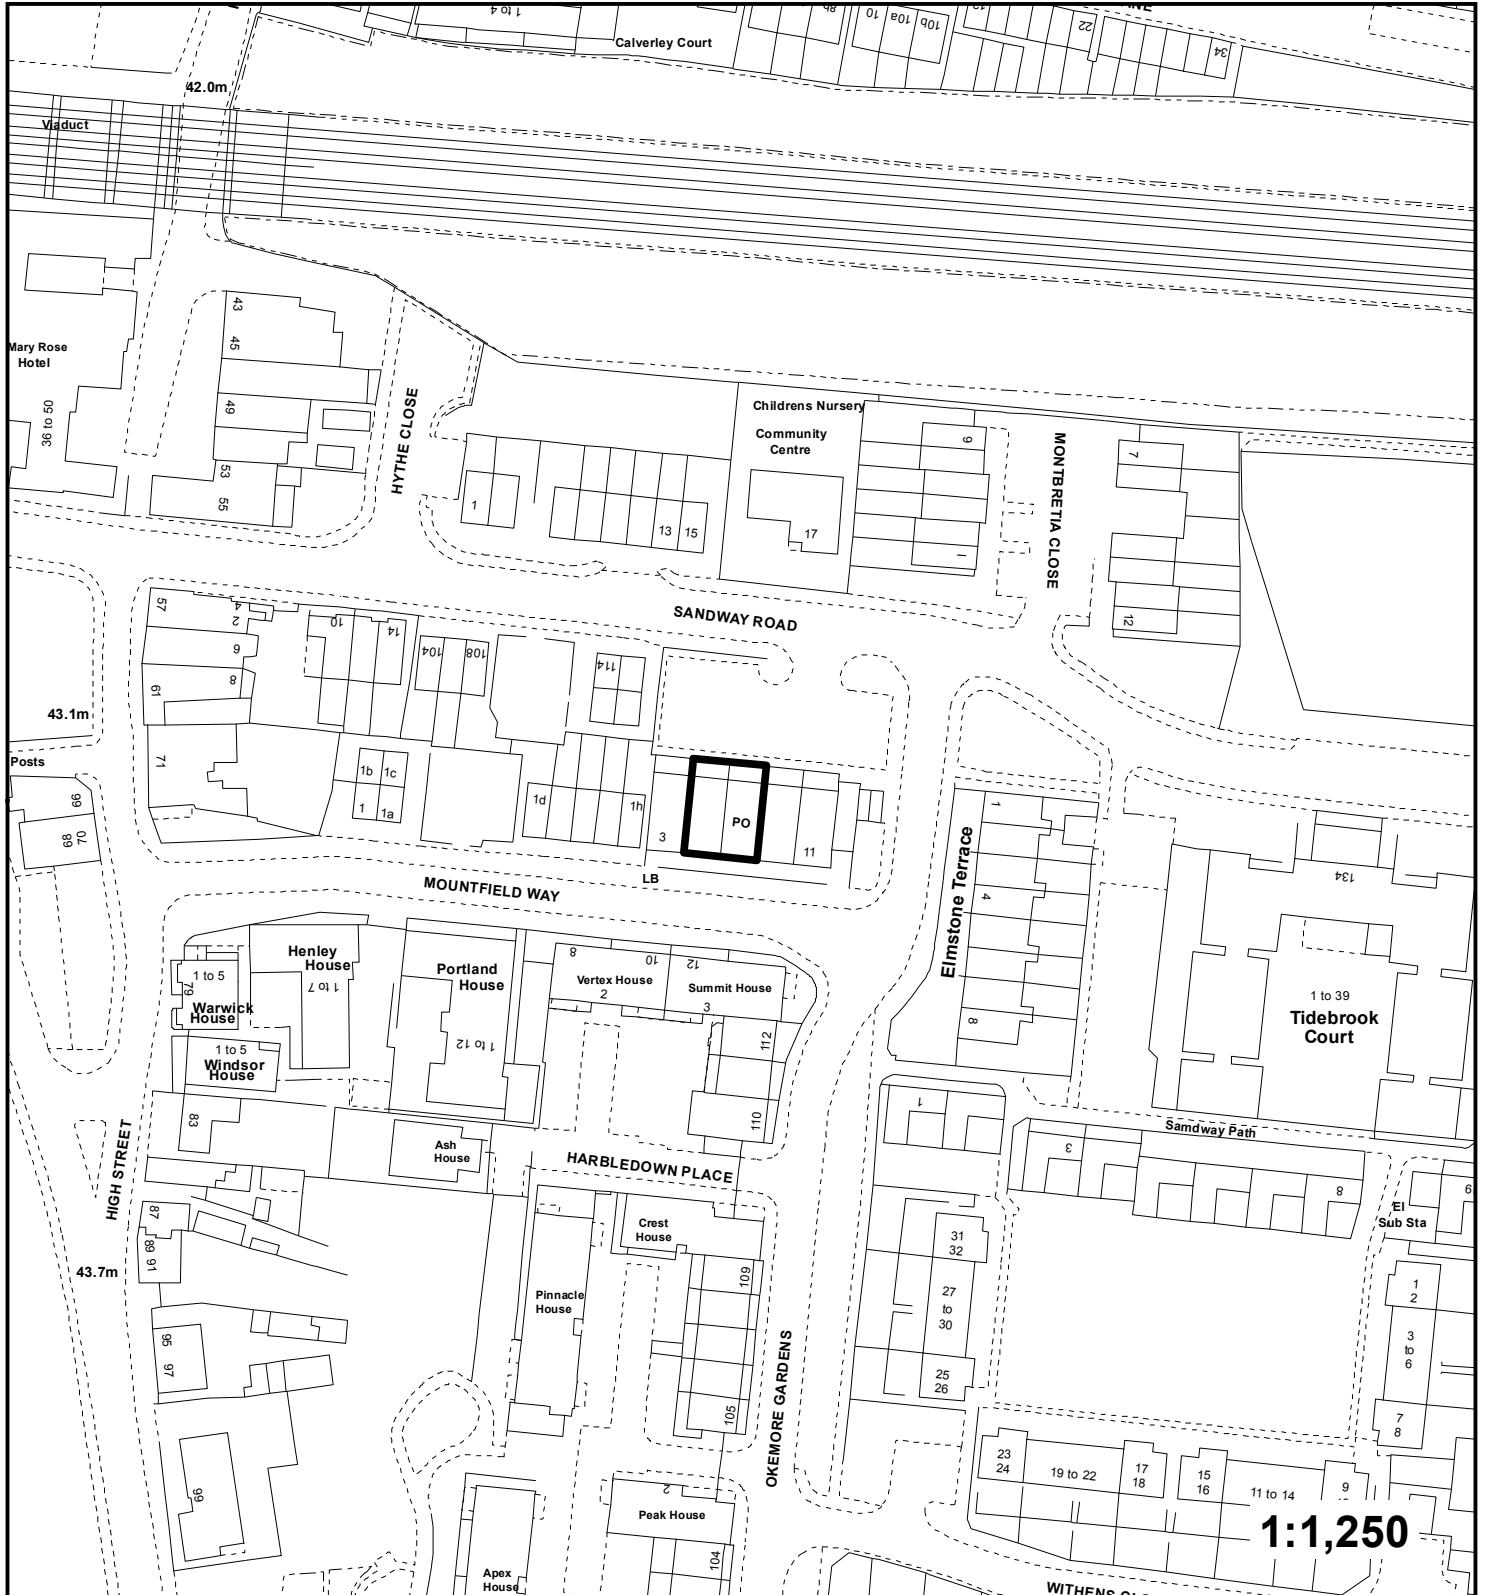

" This plan is provided to identify the location of the site and should not be used to identify the extent of the application site."