


Application:17/02900/FULL6

Address: 59 White Horse Hill Chislehurst BR7 6DQ

Proposal: First floor rear extension and elevational alterations.

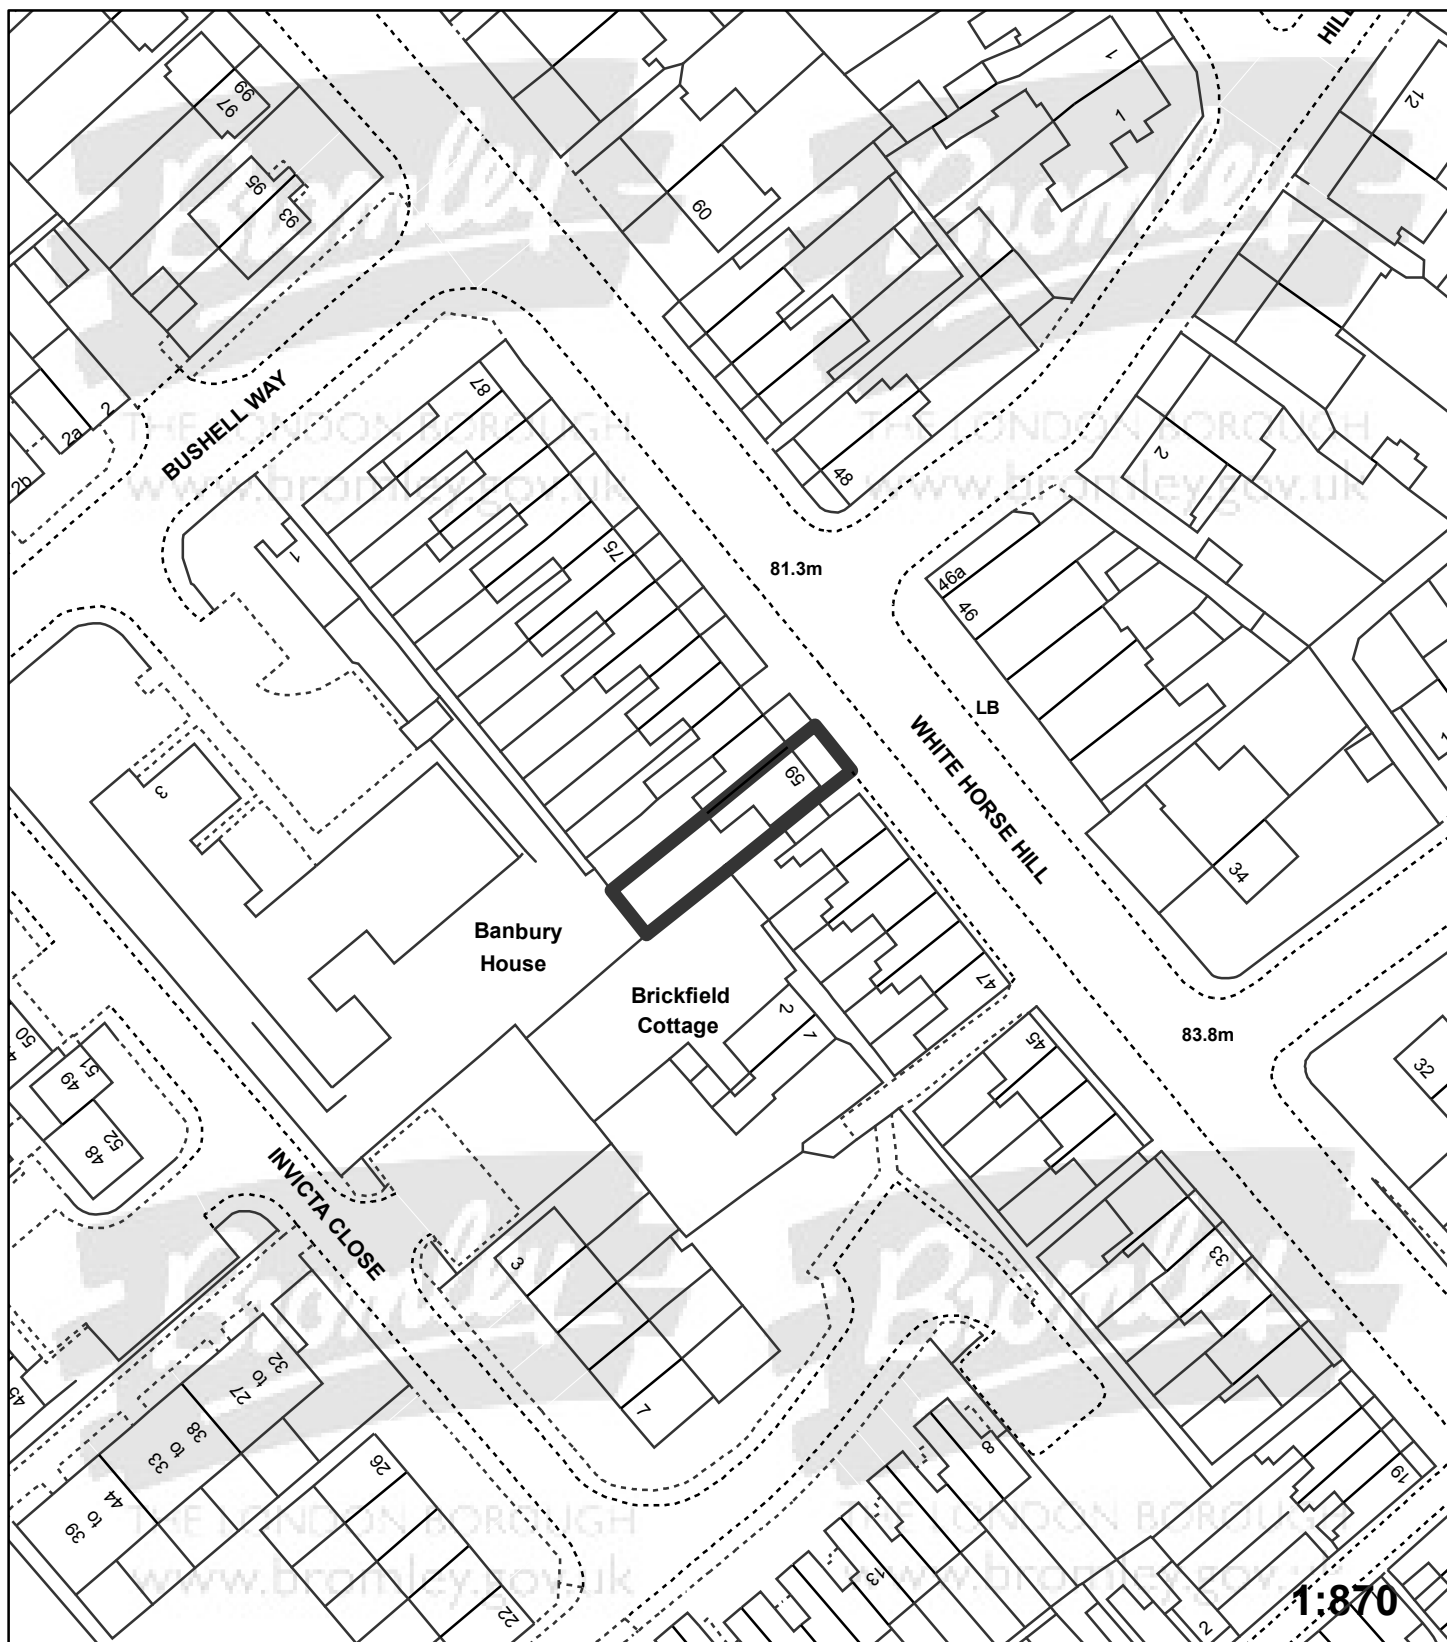

"This plan is provided to identify the location of the site and should not be used to identify the extent of the application site"

© Crown copyright and database rights 2015. Ordnance Survey 100017661.