


Application:17/03167/FULL1

Address: 30 Oxenden Wood Road Orpington BR6 6HP

Proposal: Demolition of existing dwelling and garages and erection of detached two storey 6 bedroom dwelling with accommodation in roofspace and integral garage

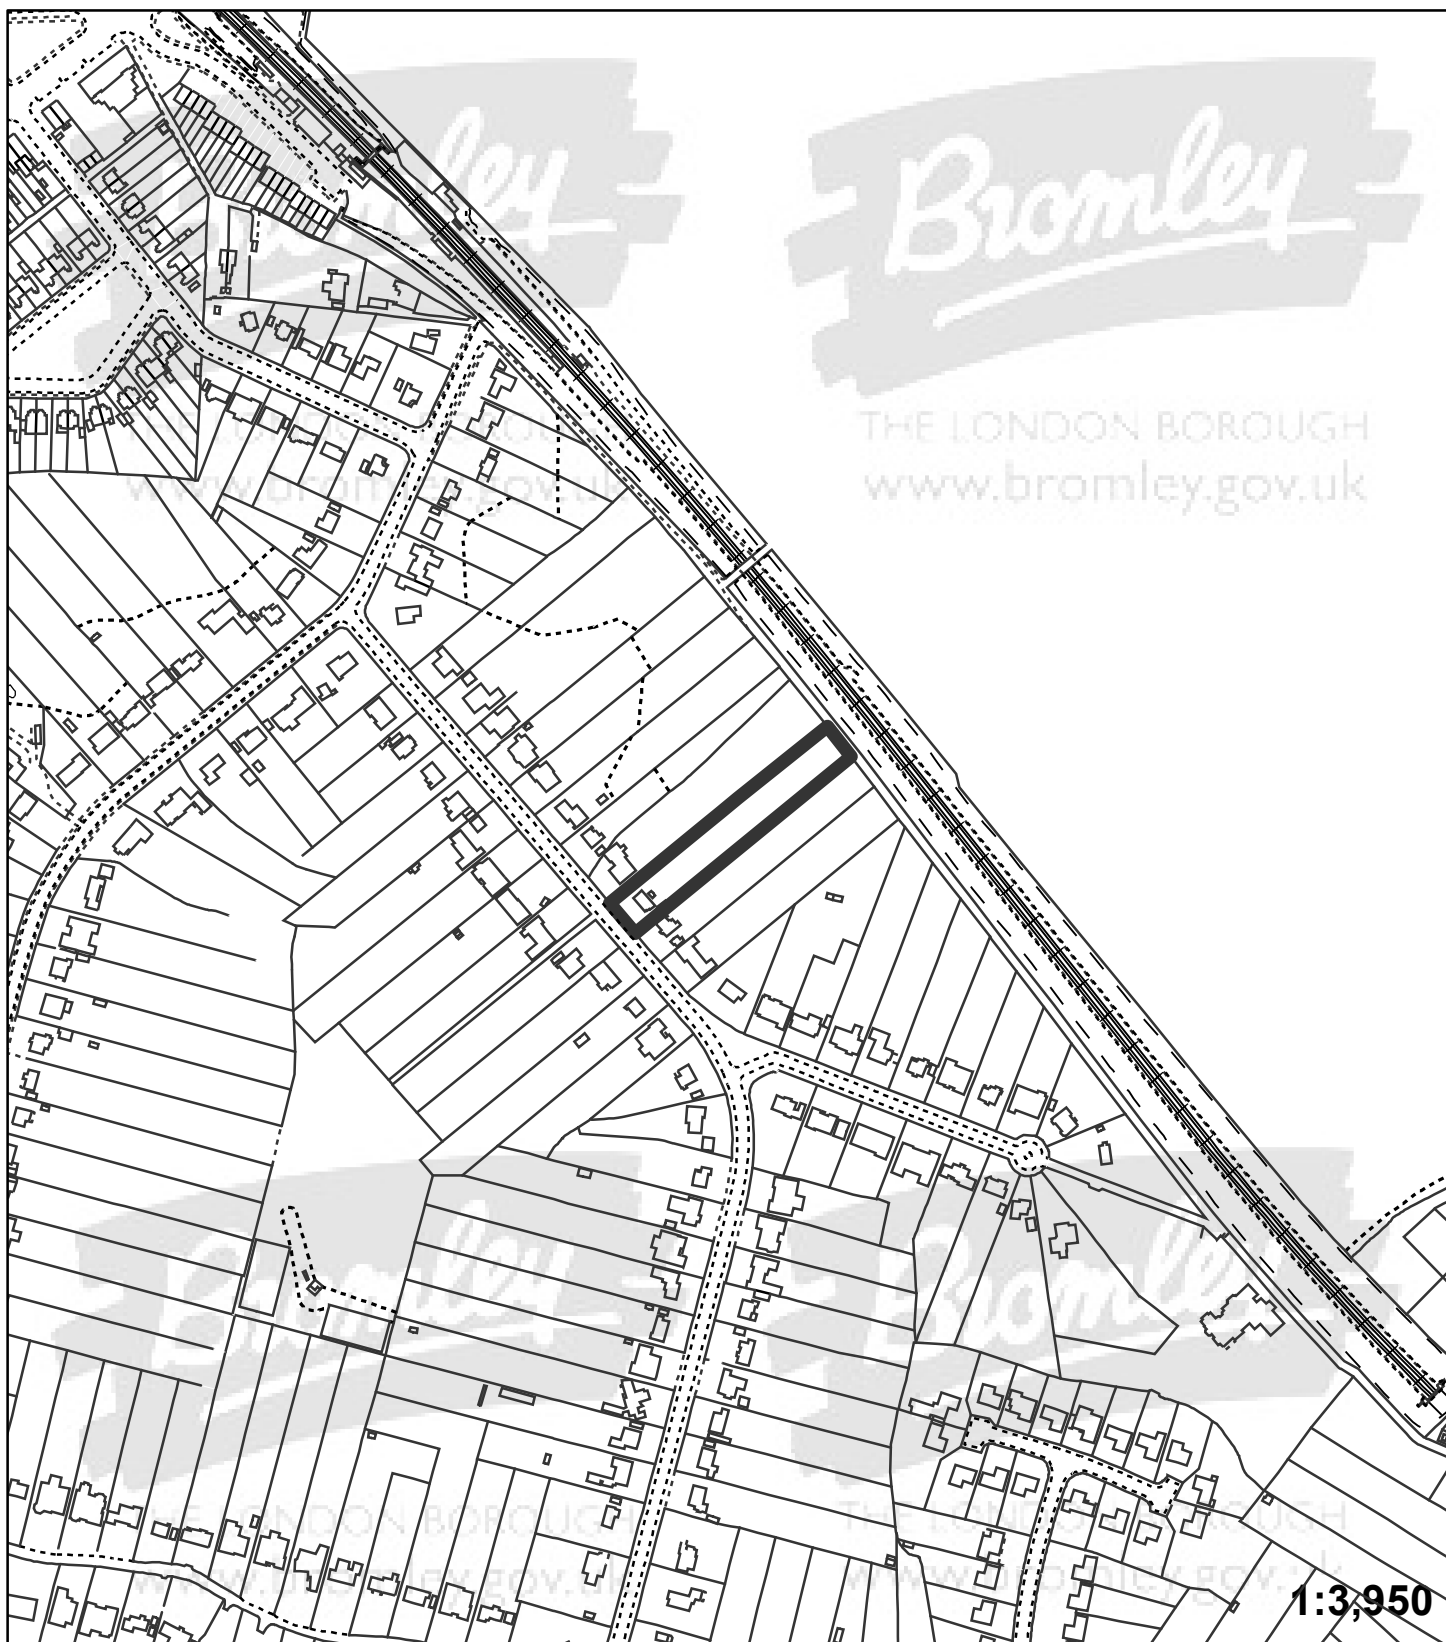

"This plan is provided to identify the location of the site and should not be used to identify the extent of the application site"

© Crown copyright and database rights 2015. Ordnance Survey 100017661.