


Application:17/03240/FULL6

Address: 61 White Horse Hill Chislehurst BR7 6DQ

Proposal: Part one/part two storey rear extension.

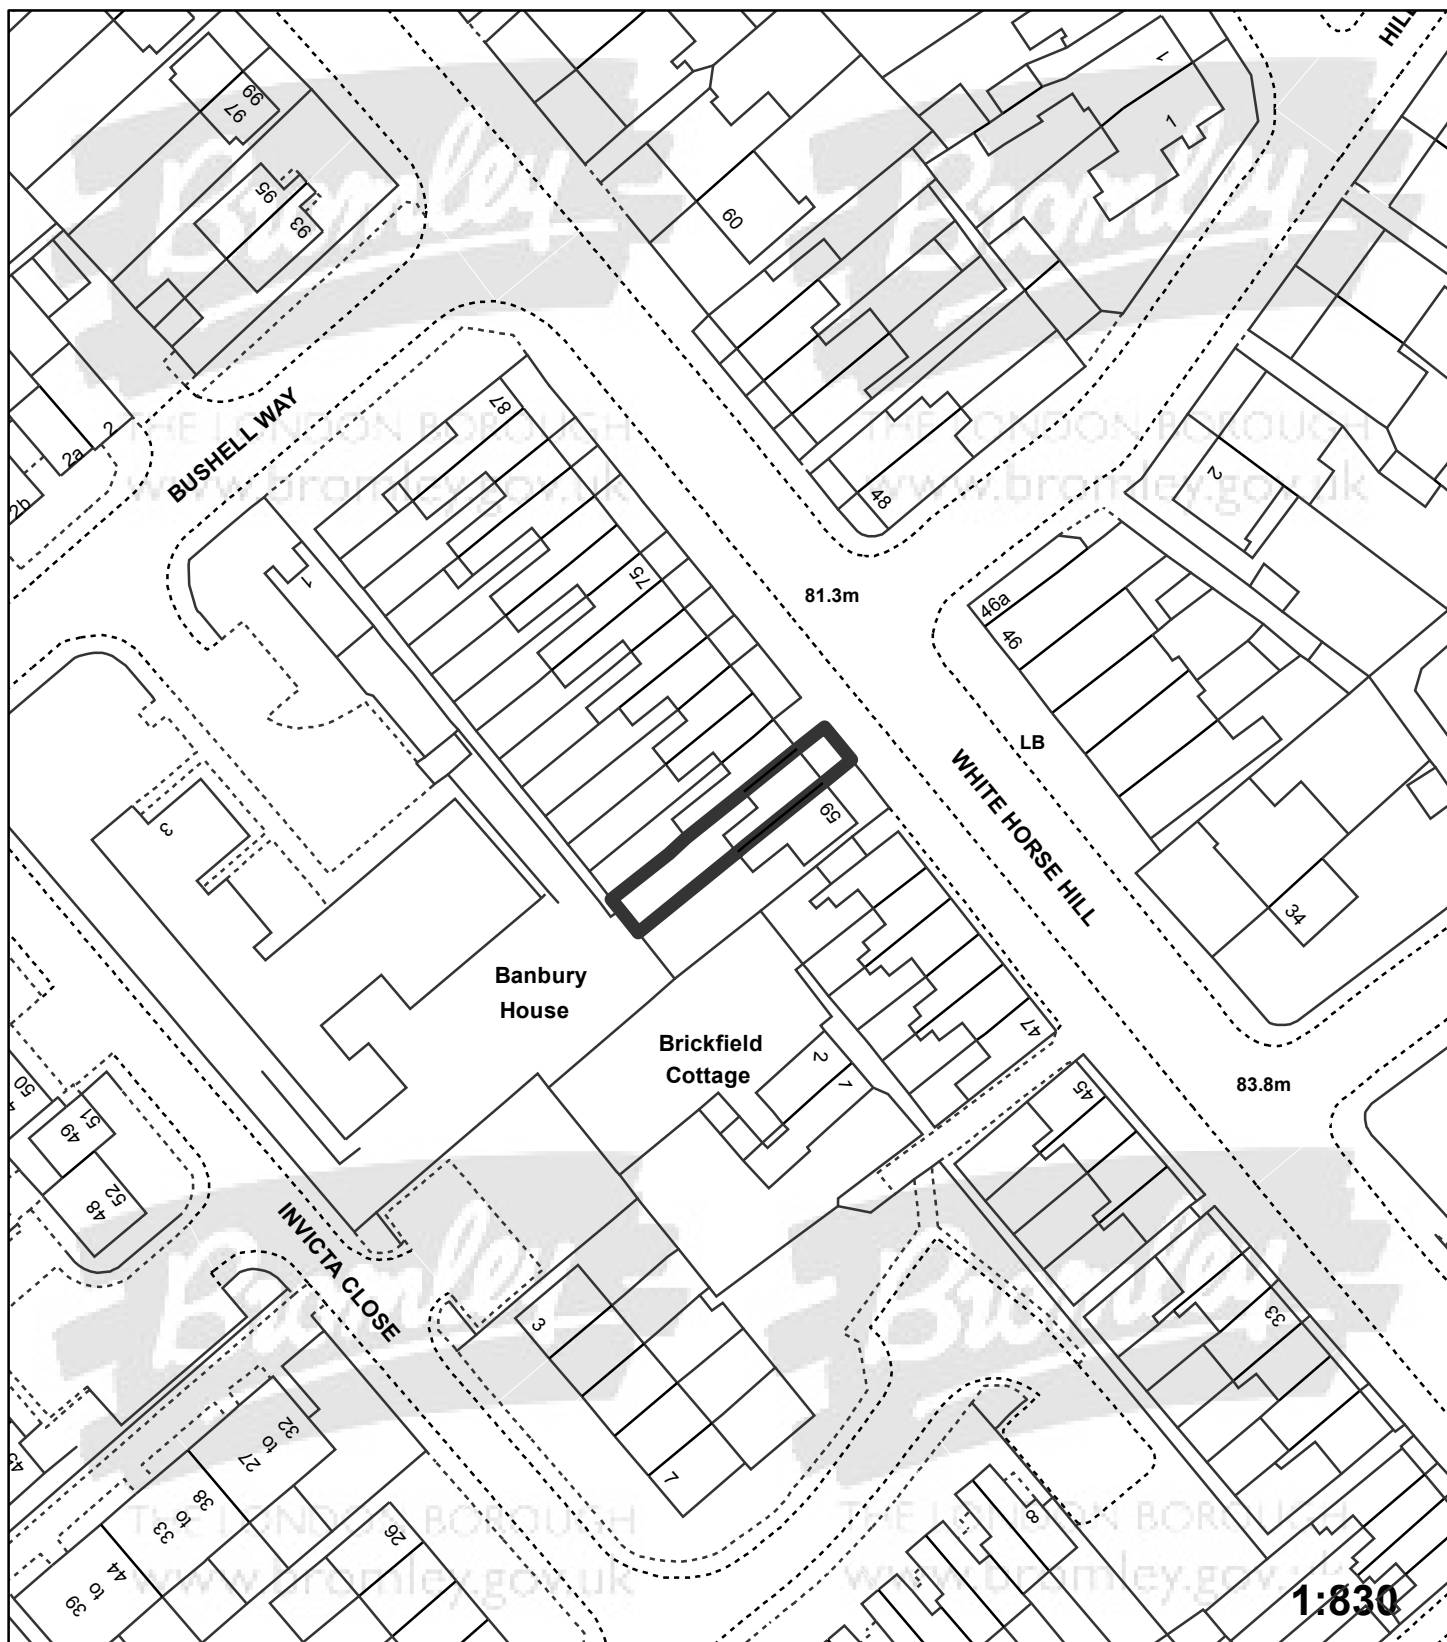

"This plan is provided to identify the location of the site and should not be used to identify the extent of the application site"

© Crown copyright and database rights 2015. Ordnance Survey 100017661.