


Application:17/03364/FULL6

Address: West Lodge Beckenham Place Park Beckenham BR3 5BP

Proposal: Proposed rear garden annexe to provide living accommodation for a family member, subservient to the main house.

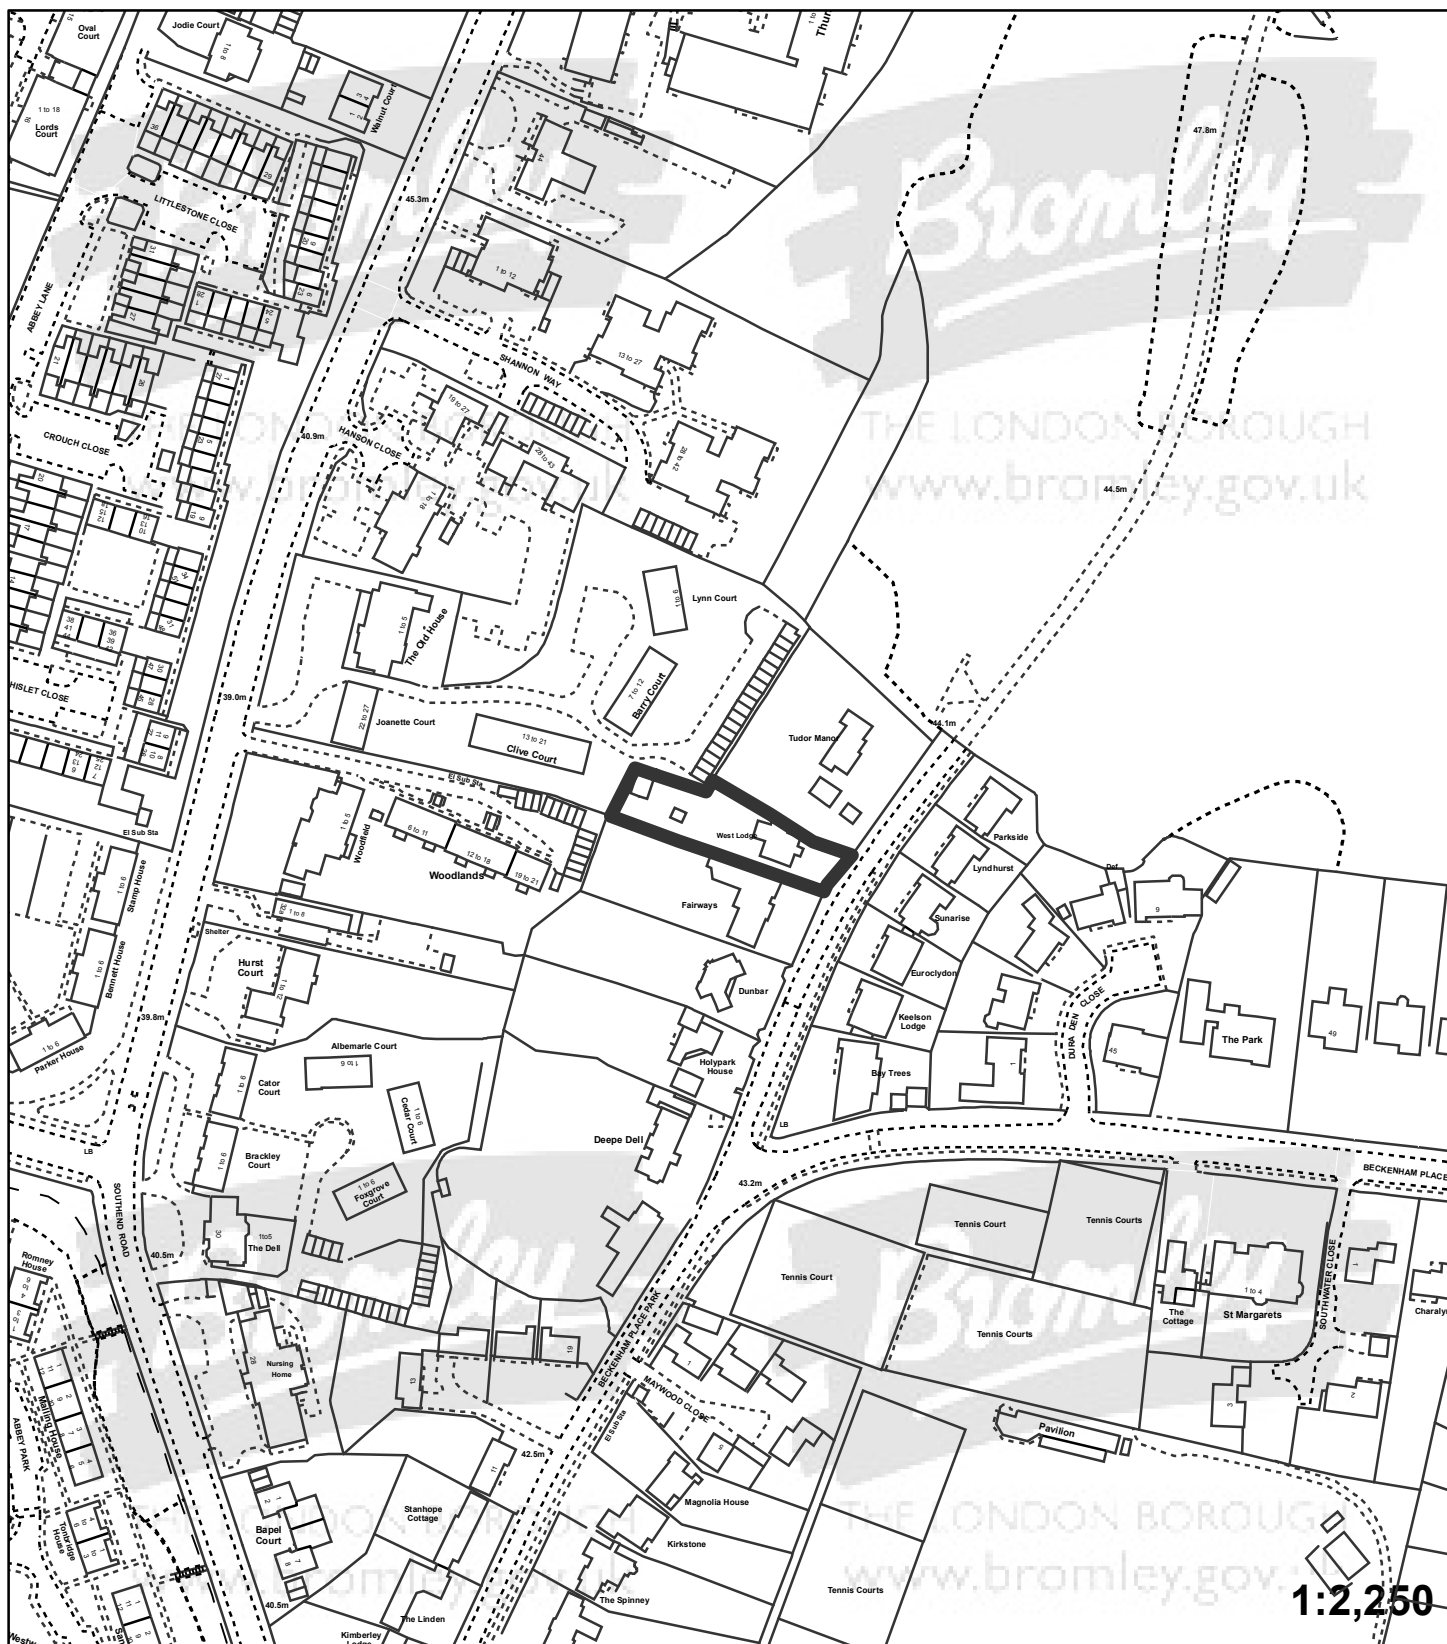

"This plan is provided to identify the location of the site and should not be used to identify the extent of the application site"

© Crown copyright and database rights 2015. Ordnance Survey 100017661.