


**Application:**17/03280/FULL1

**Address:** 17 Lawrie Park Crescent Sydenham London SE26 6HH

**Proposal:** Single storey rear extension to existing garage

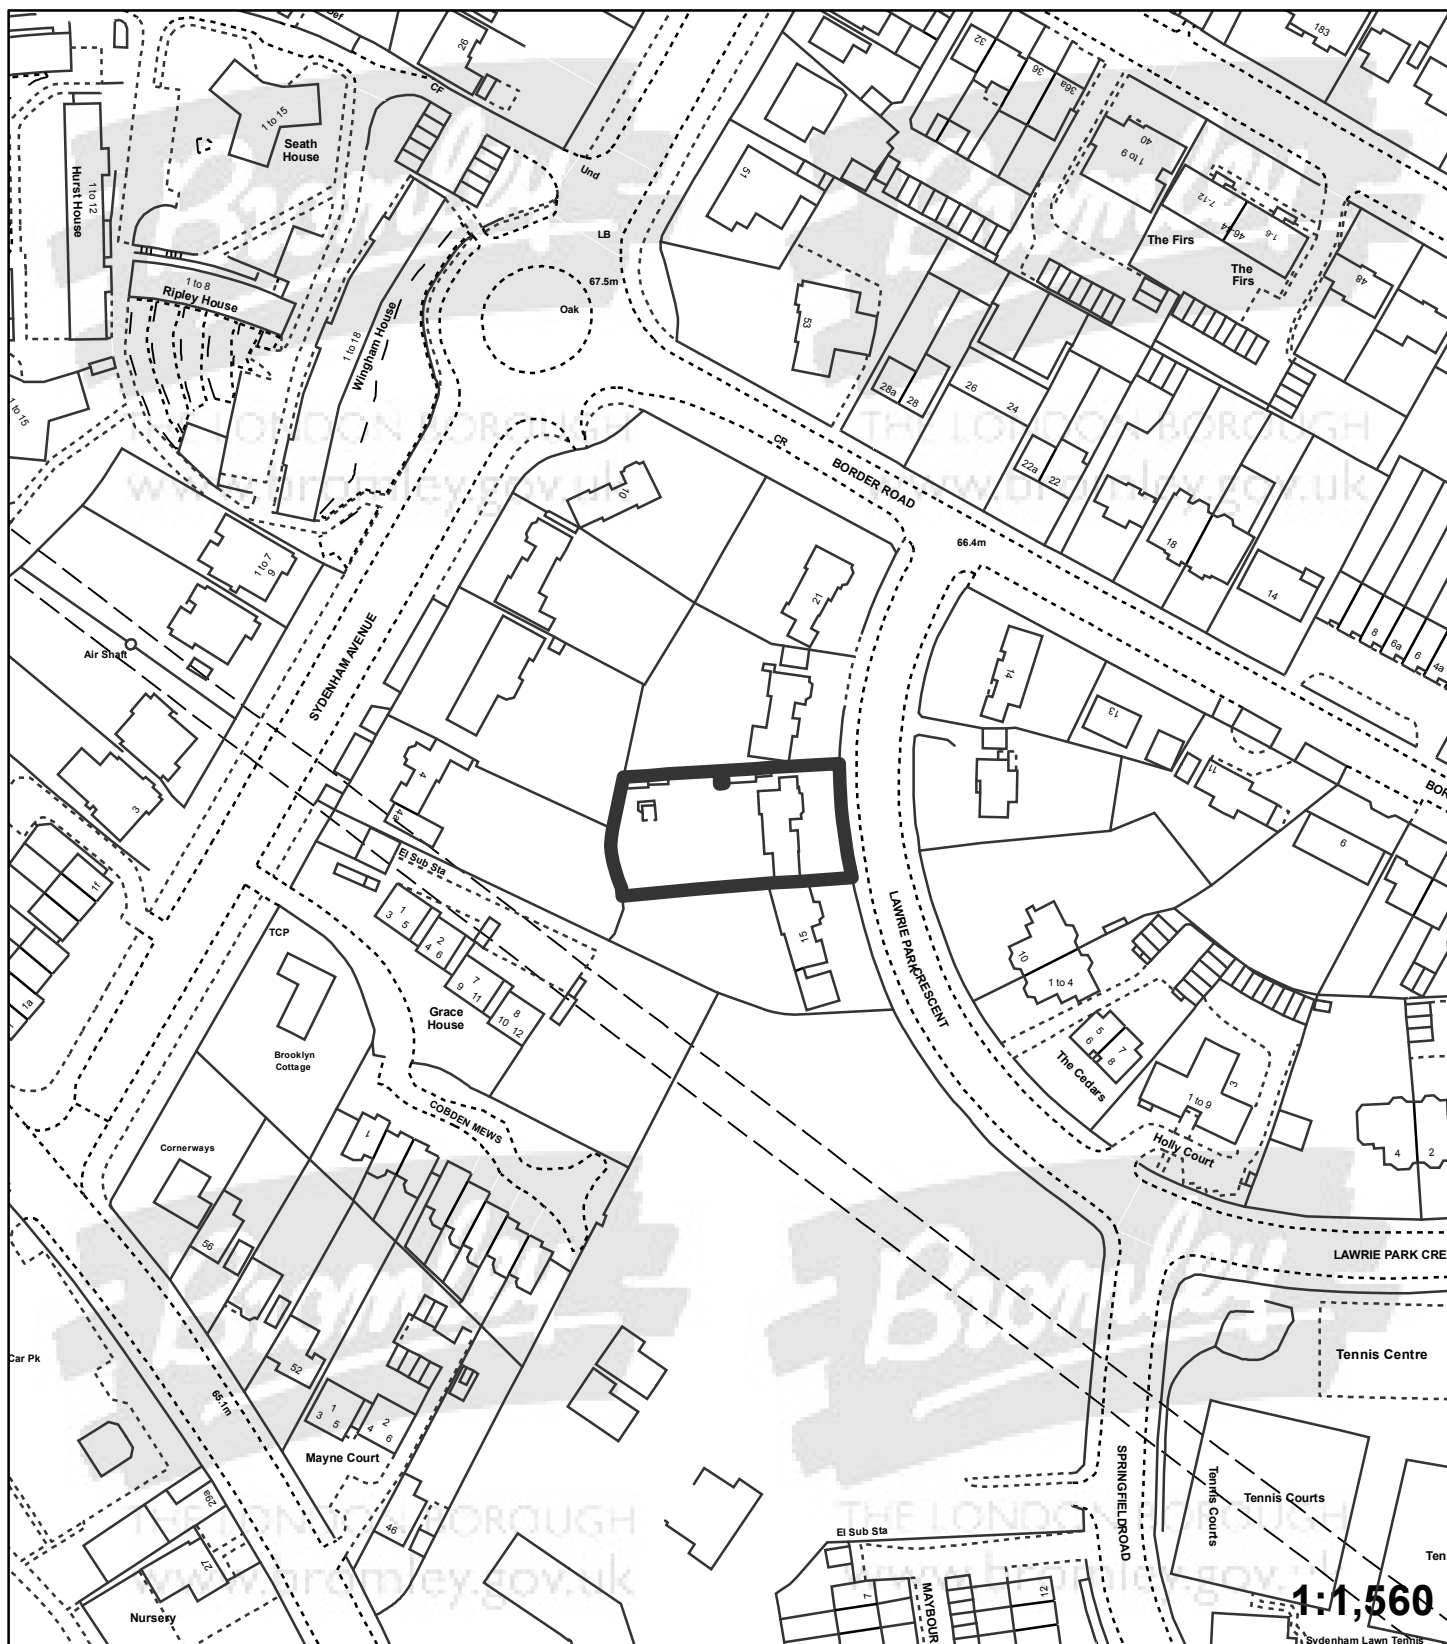

"This plan is provided to identify the location of the site and should not be used to identify the extent of the application site"

© Crown copyright and database rights 2015. Ordnance Survey 100017661.