


Application:17/03291/FULL1

Address: 5 - 7 Mountfield Way Orpington BR5 3NR

Proposal: Retrospective installation of roller shutters.

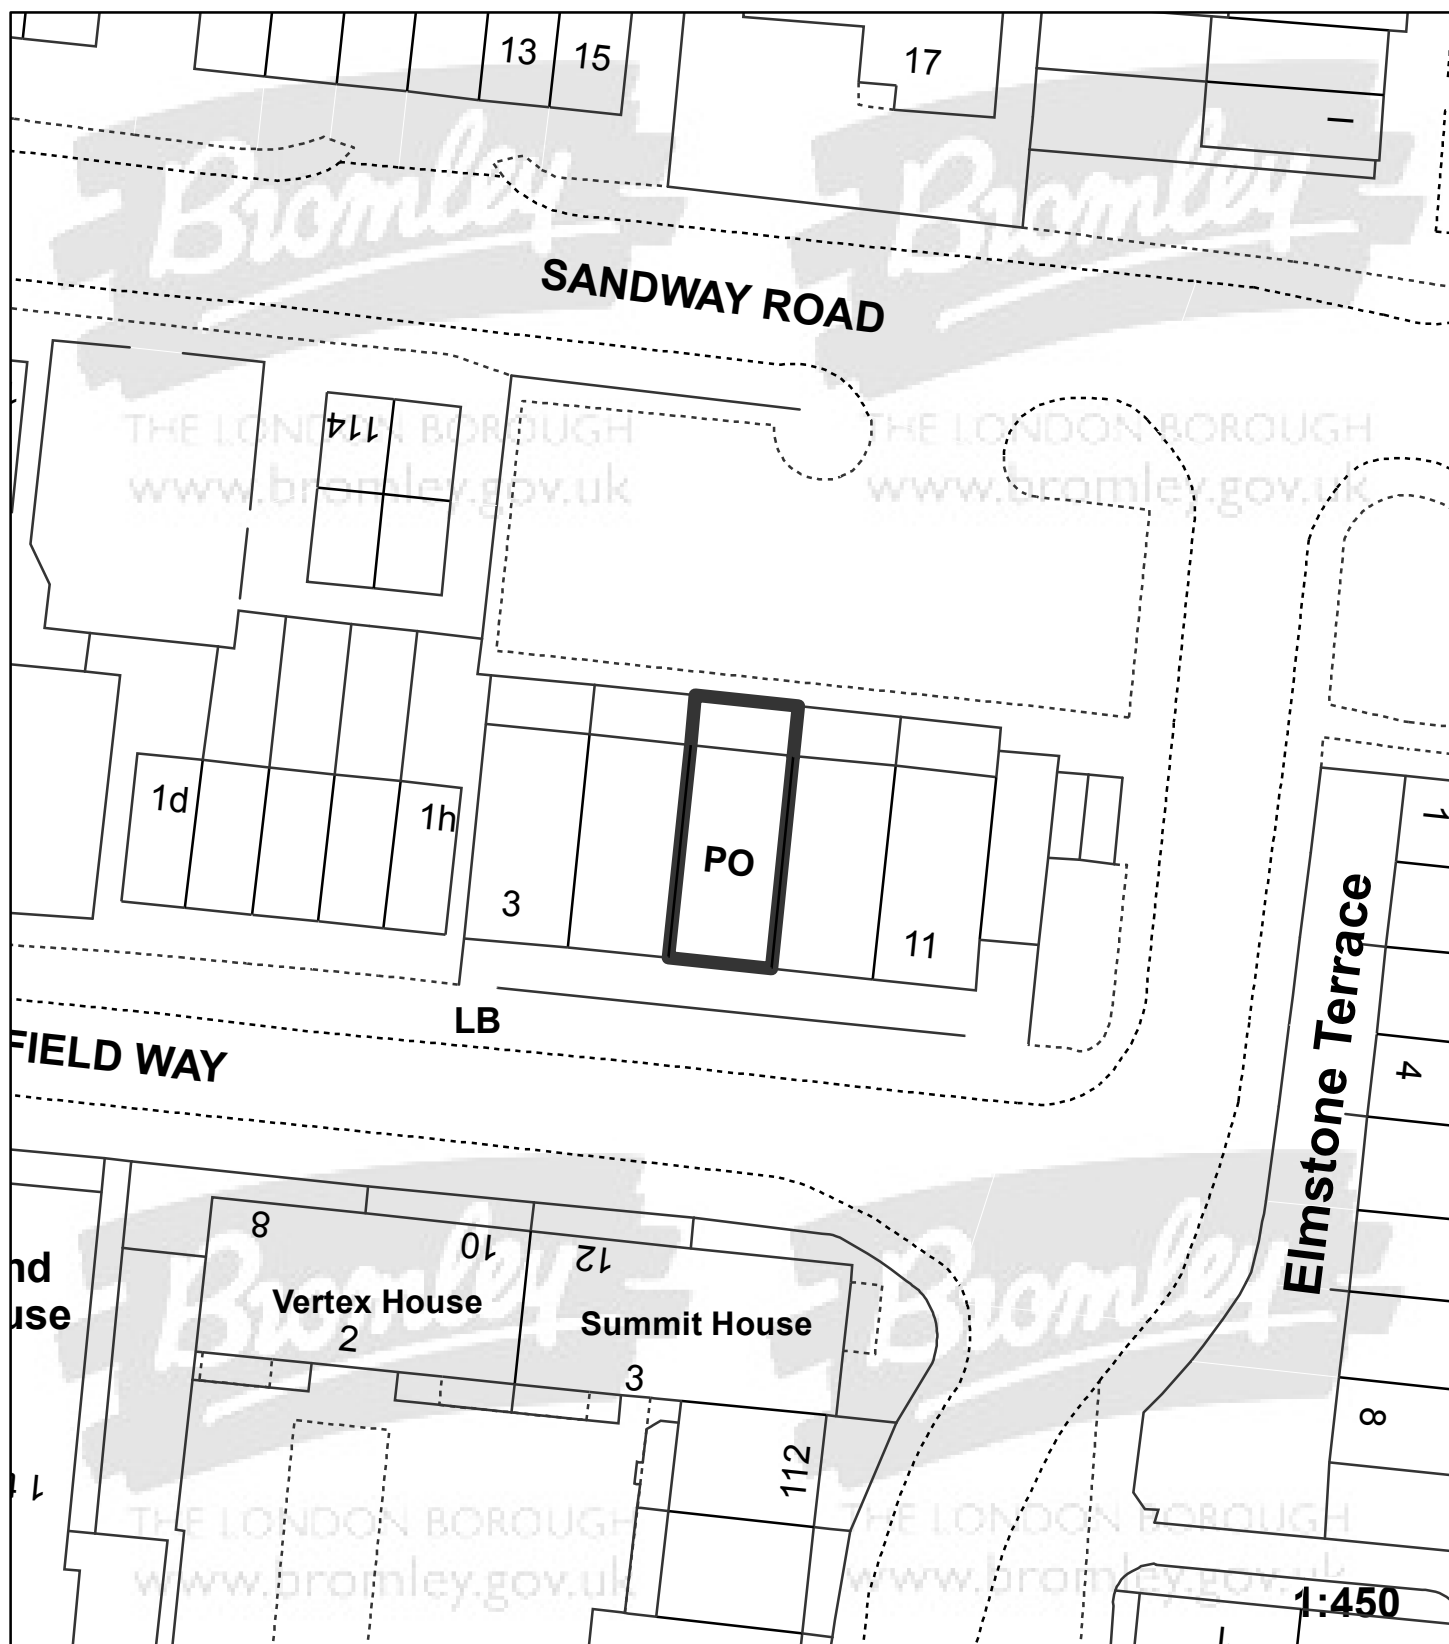

"This plan is provided to identify the location of the site and should not be used to identify the extent of the application site"

© Crown copyright and database rights 2015. Ordnance Survey 100017661.