


**Application:**17/03758/FULL1

**Address:** Empire Cinemas High Street Bromley BR1 1PQ

**Proposal:** Extensions and remodelling of the building to provide two new auditorium rooms and change of use of office at rear of site to form café in connection with existing cinema use.

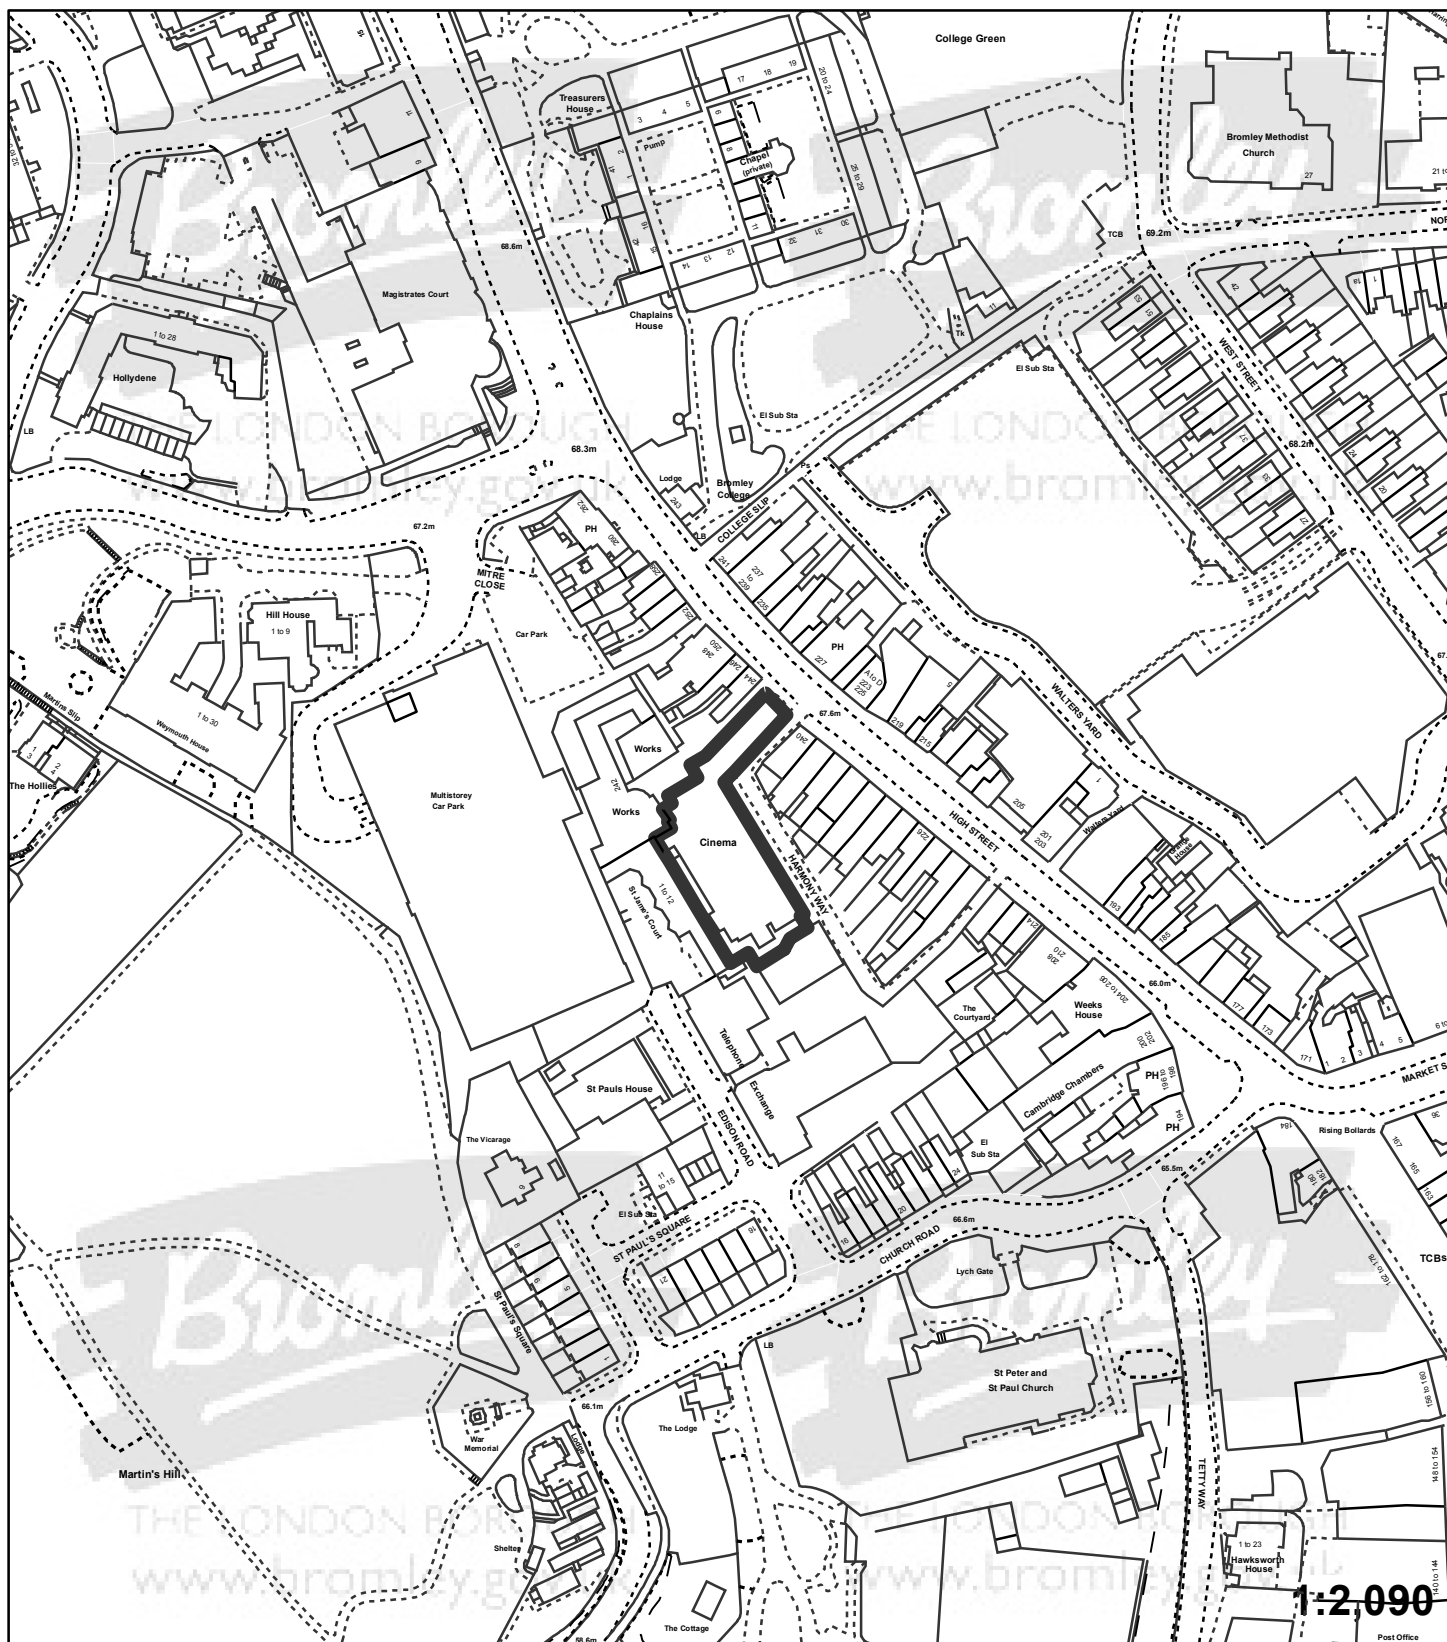

"This plan is provided to identify the location of the site and should not be used to identify the extent of the application site"

© Crown copyright and database rights 2015. Ordnance Survey 100017661.