


Application:17/02890/FULL1

Address: Carlton Court Beckenham Road Beckenham BR3 4PP

Proposal: Demolition of existing buildings and garages at 23 Beckenham Road and construction of a four storey building to provide 30 residential units, with associated amenity space, landscaping, vehicular access, car parking, refuse and recycling storage and cycle storage.

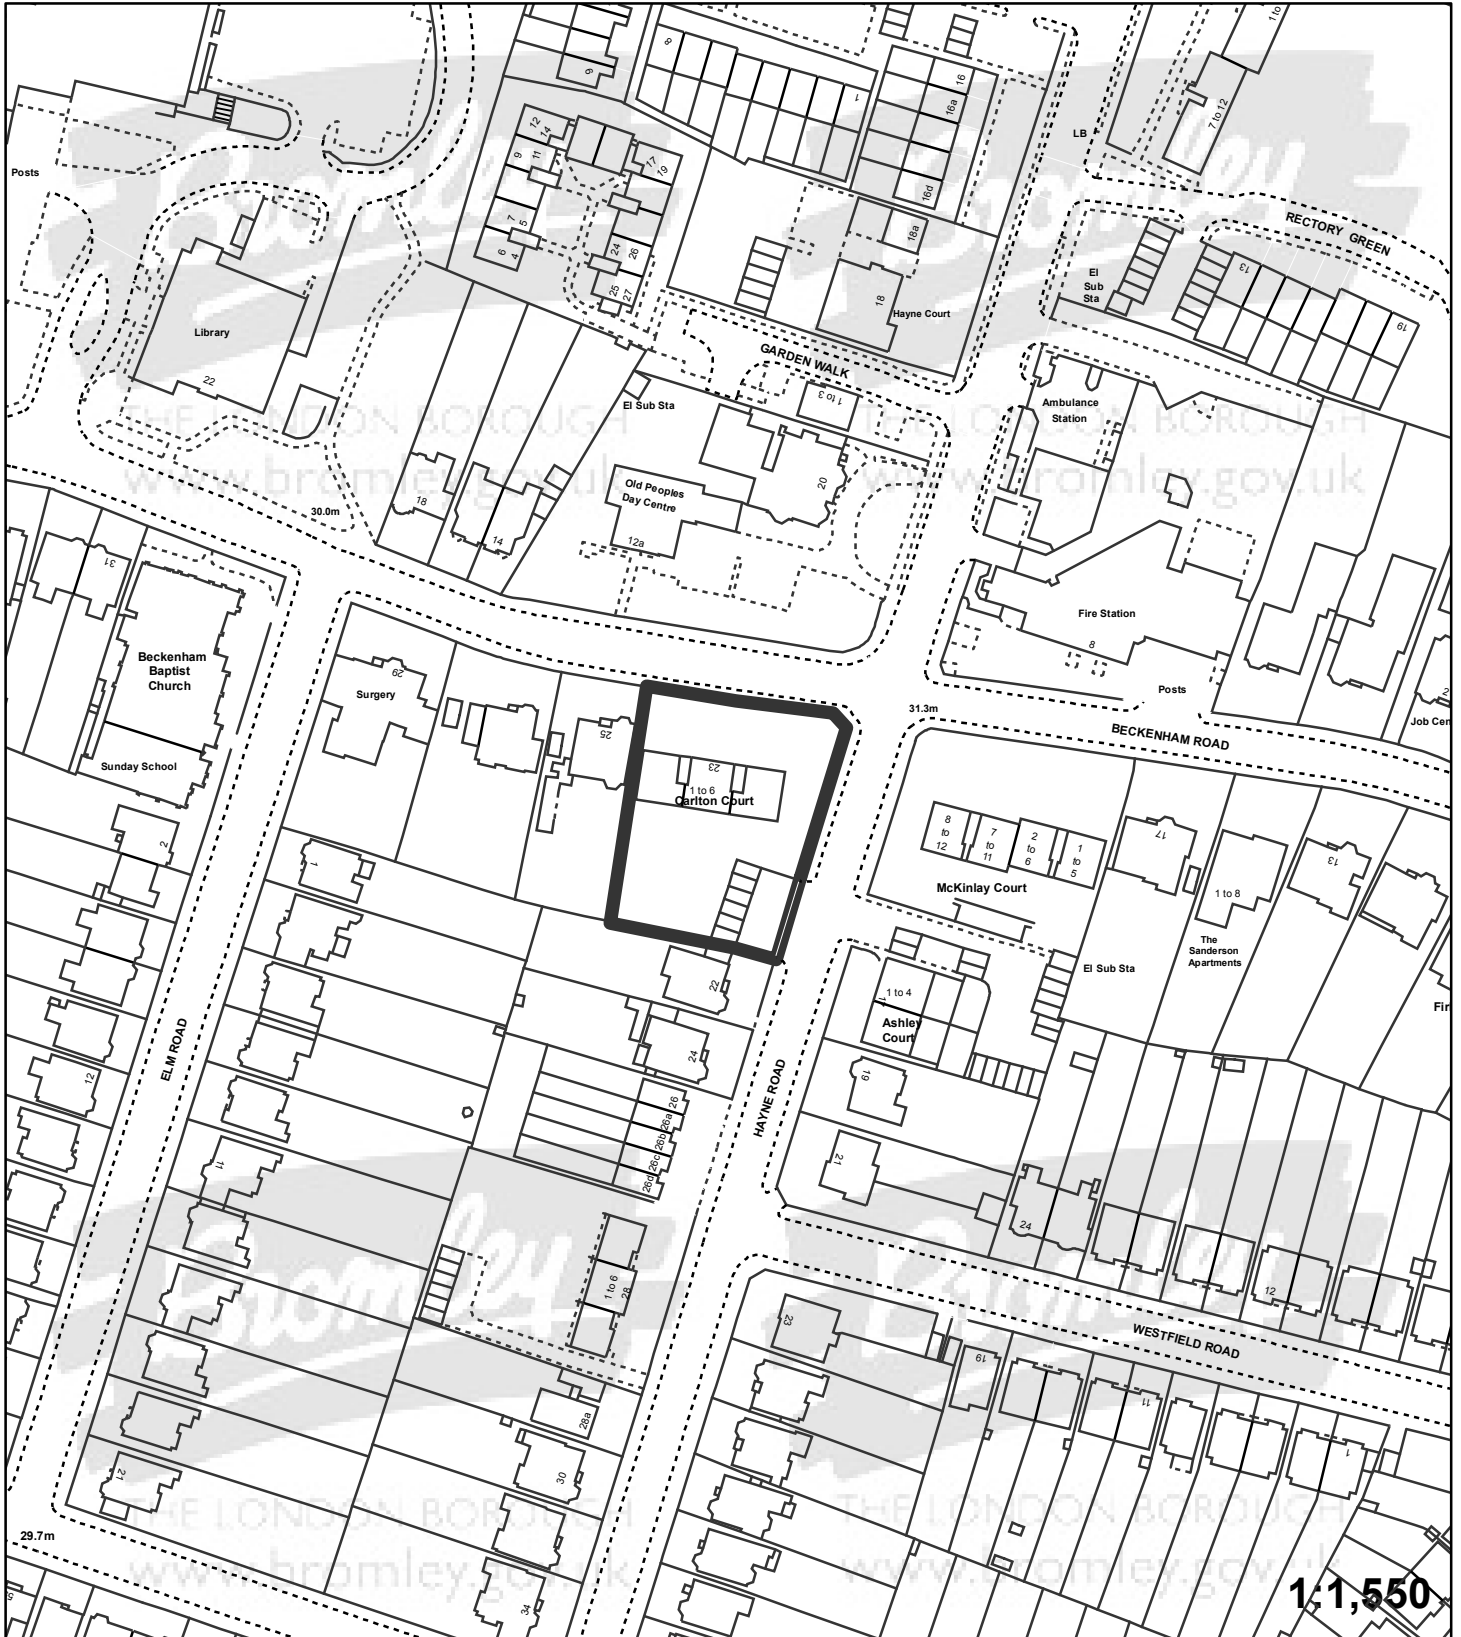

"This plan is provided to identify the location of the site and should not be used to identify the extent of the application site"

© Crown copyright and database rights 2015. Ordnance Survey 100017661.