


Application: DC/17/02457/RECON

Address: 51 Forest Drive, Keston.

Proposal: Variation of Condition 2 of planning permission ref:16/02135/FULL1 for 'Demolition of existing house and construction of a two storey five bedroom detached dwellinghouse', in order to allow amended drawings to accommodate the construction of two obscure glazed dormer windows in the northern side roof slope.

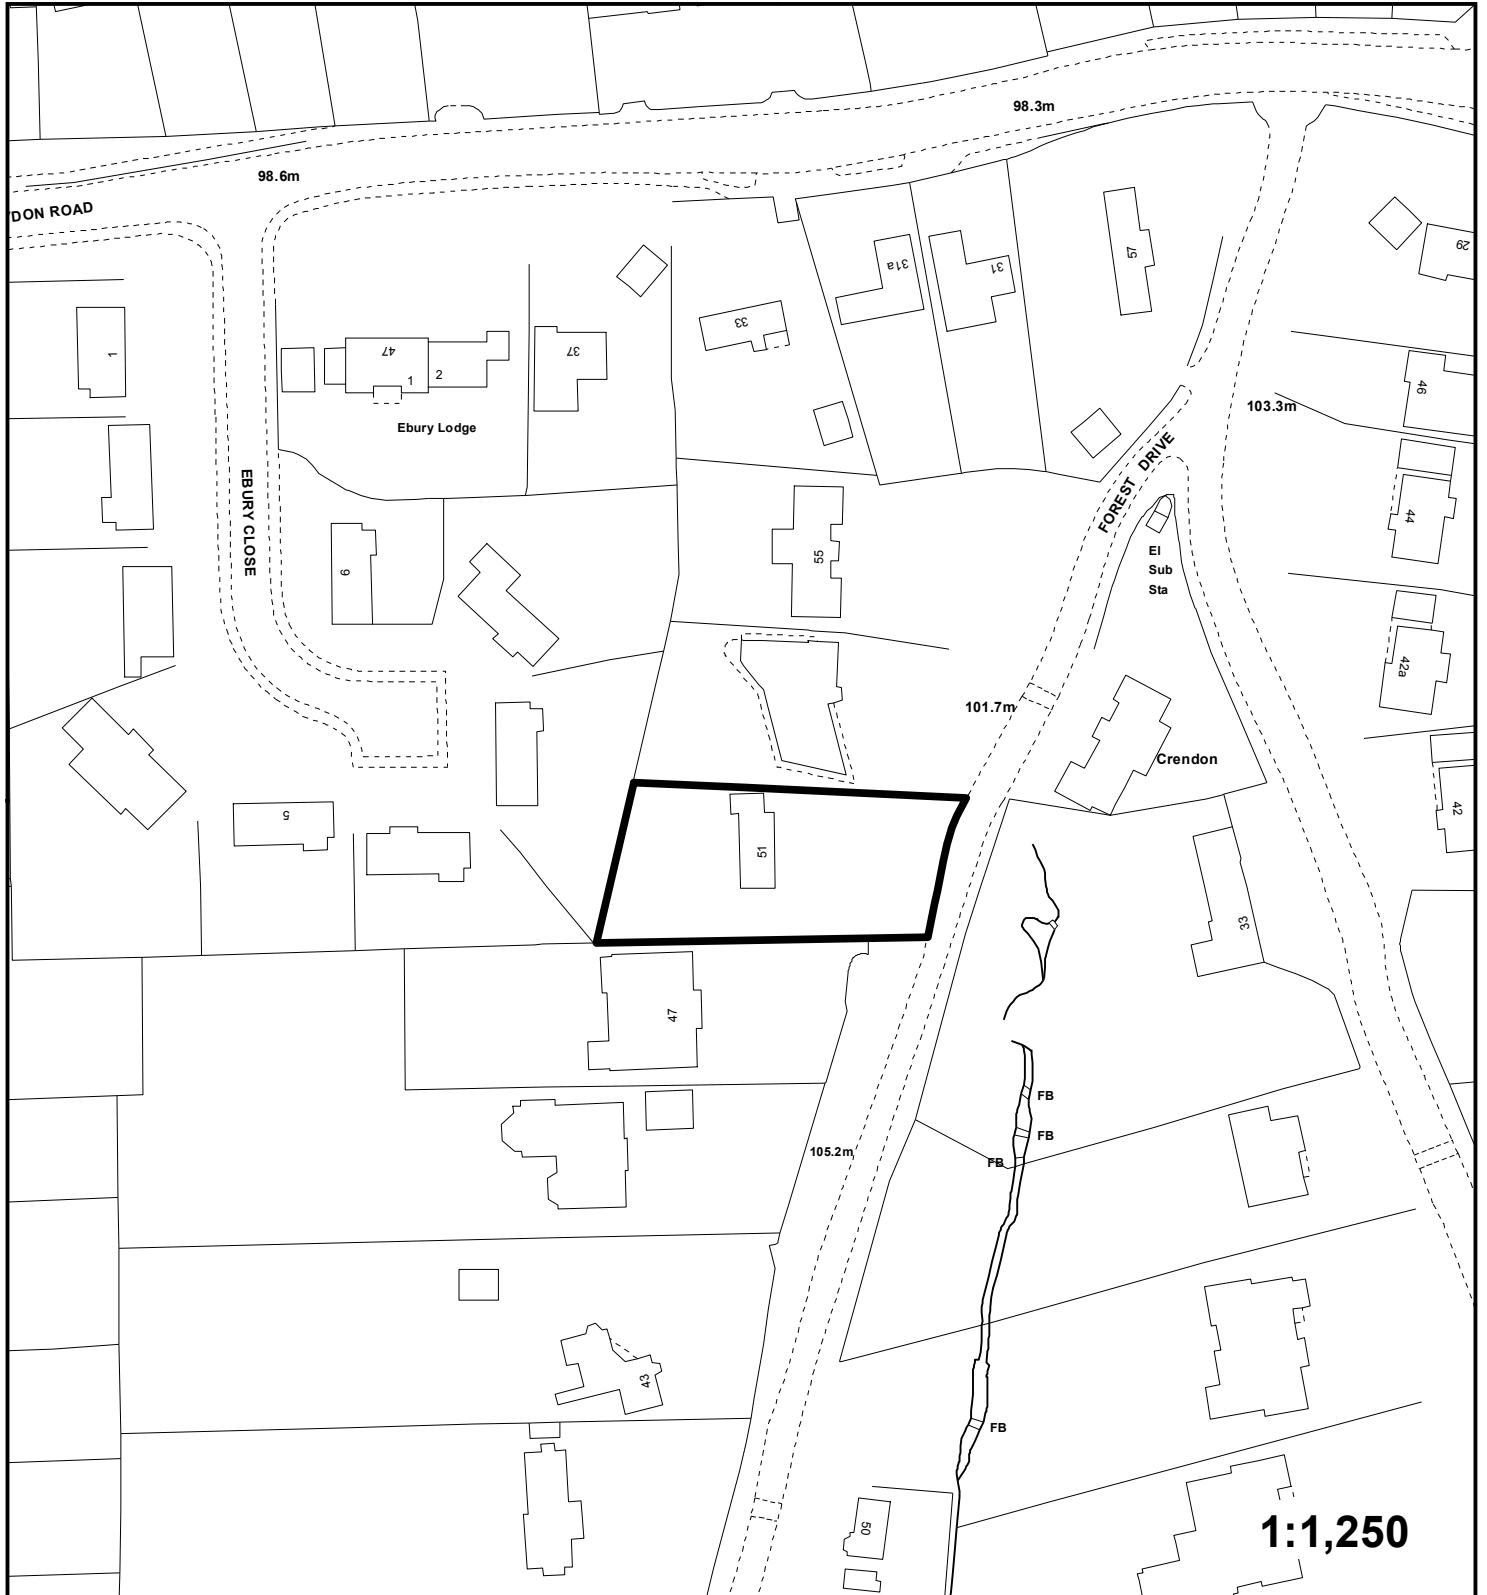

" This plan is provided to identify the location of the site and should not be used to identify the extent of the application site."