


Application:17/03204/FULL6

Address: Woodside Barnet Wood Road Hayes Bromley BR2 8HJ

Proposal: Enlarge existing porch with wheelchair ramp to improve accessibility

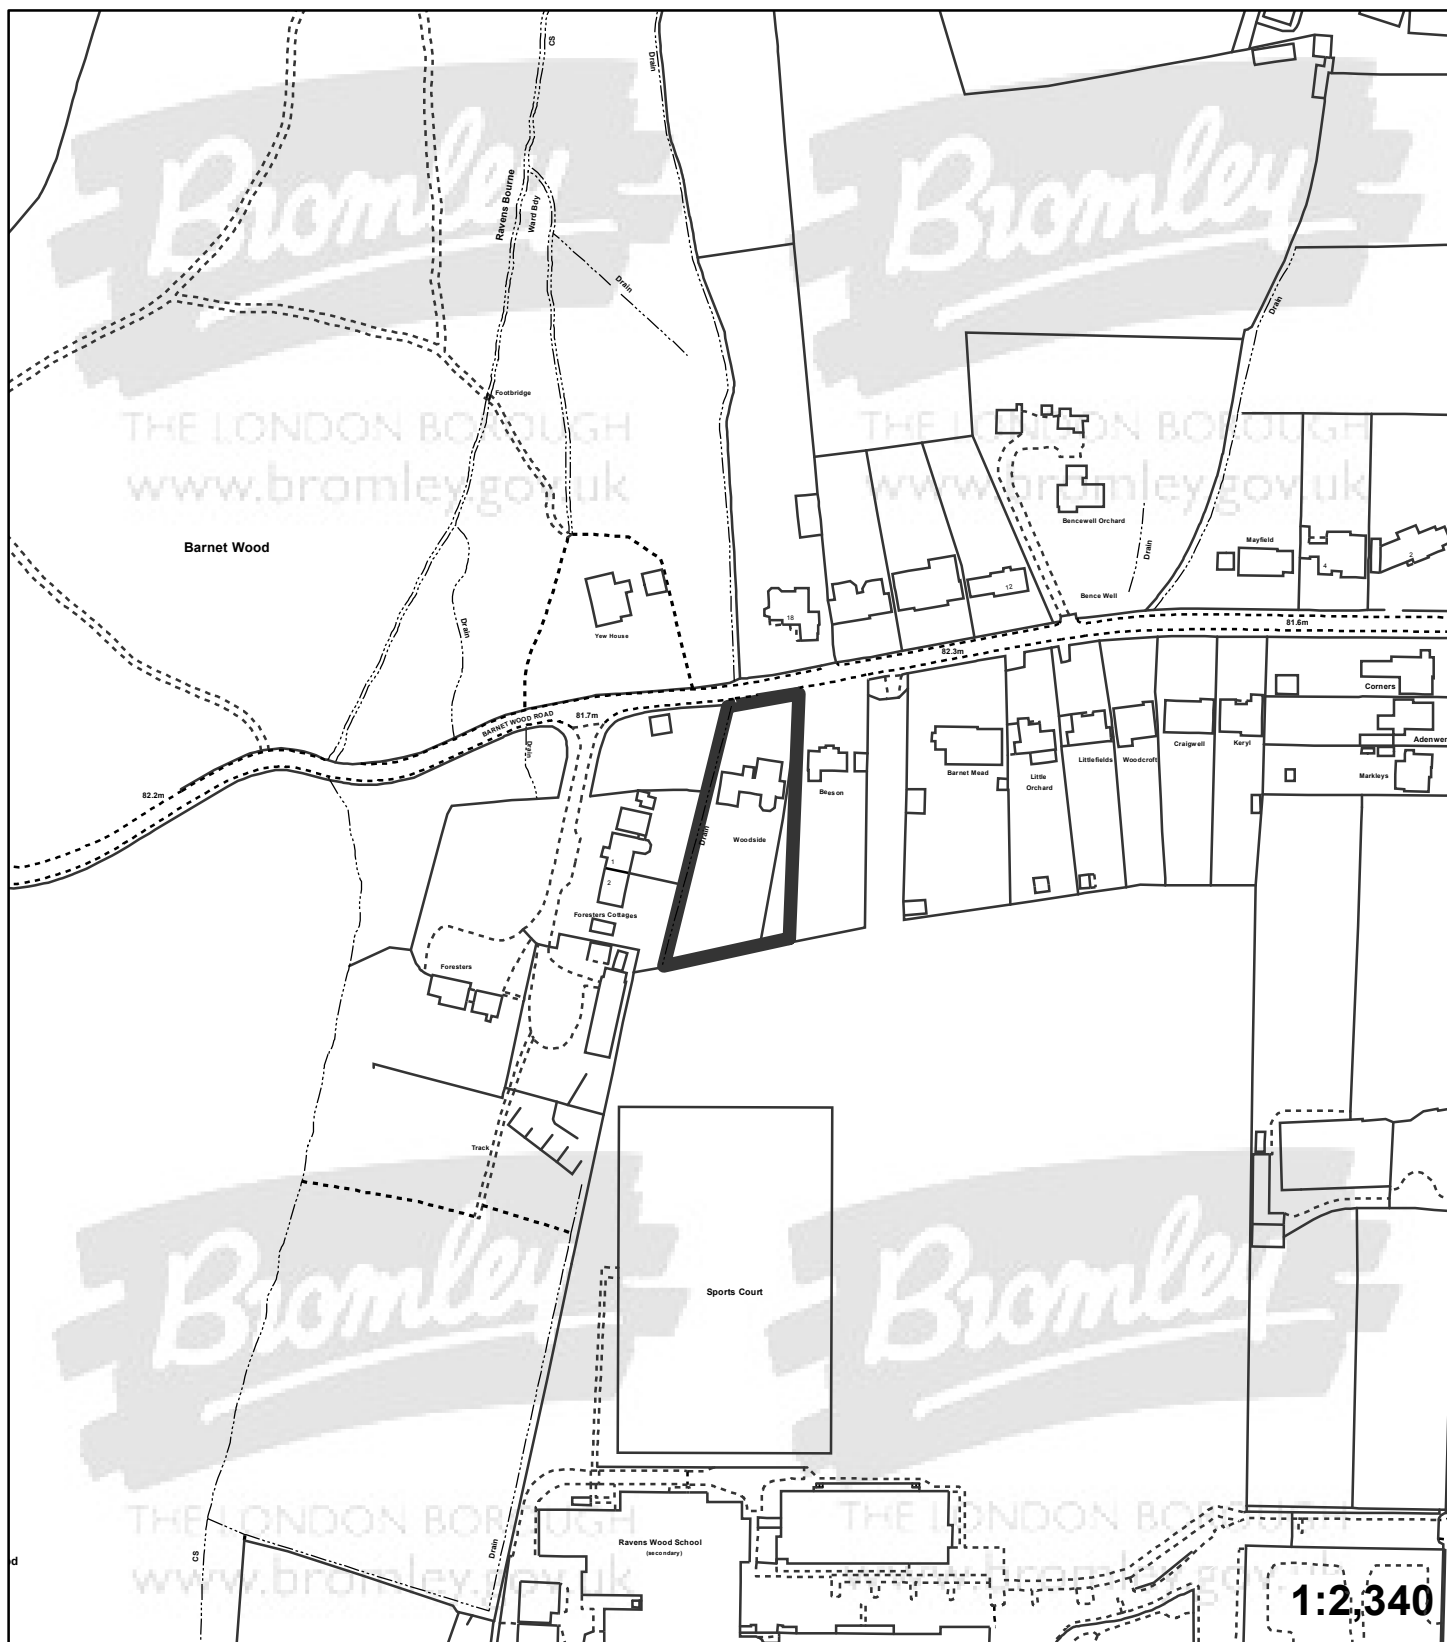

"This plan is provided to identify the location of the site and should not be used to identify the extent of the application site"

© Crown copyright and database rights 2015. Ordnance Survey 100017661.