


Application:17/03391/PLUD

Address: 2 Barnet Wood Road Hayes Bromley BR2 8HJ

Proposal: Detached garden unit at the rear of the property for games room/bar and lounge area

LAWFUL DEVELOPMENT CERTIFICATE (PROPOSED)

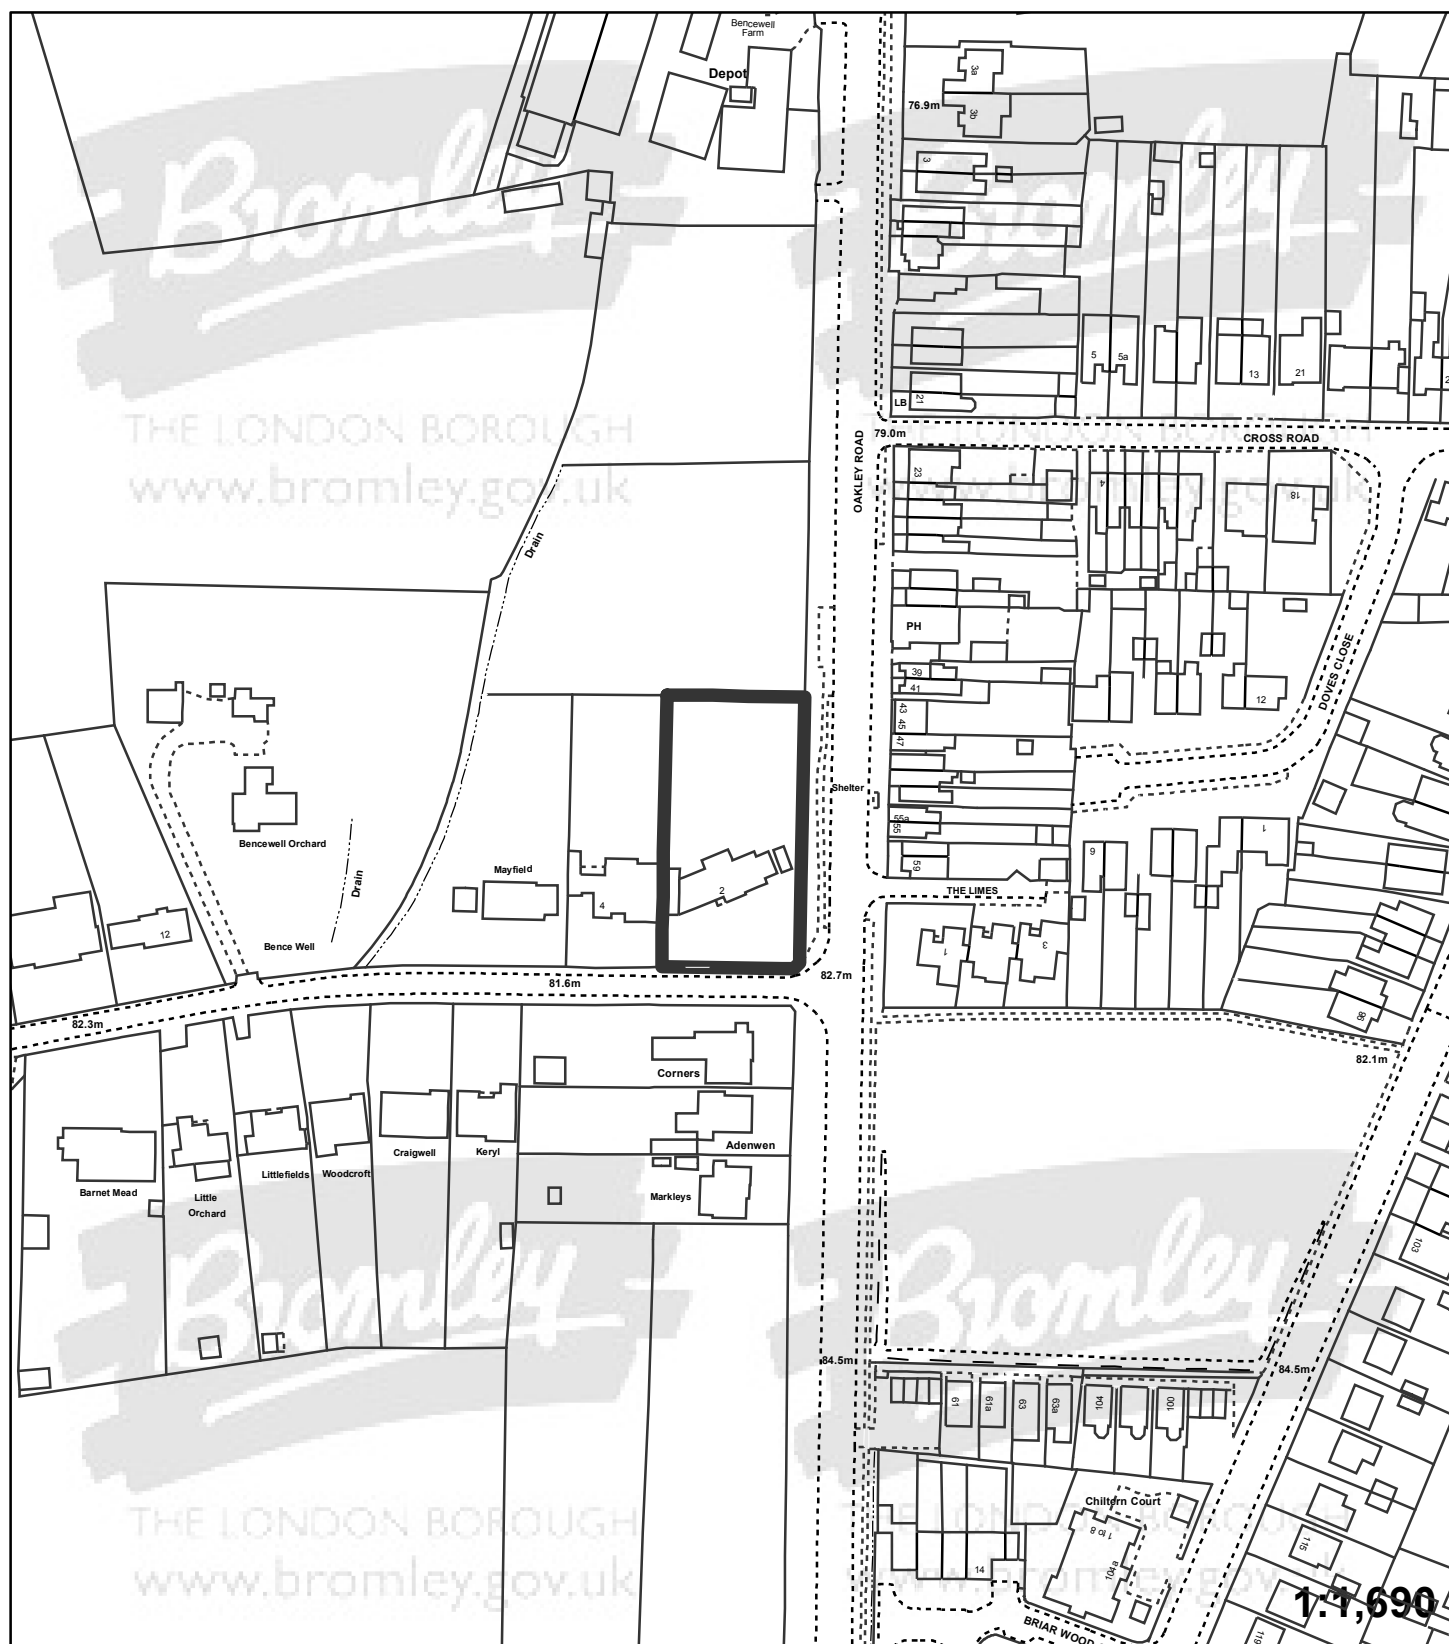

"This plan is provided to identify the location of the site and should not be used to identify the extent of the application site"

© Crown copyright and database rights 2015. Ordnance Survey 100017661.