


Application:17/03904/FULL1

Address: 89A Hayes Lane Hayes Bromley BR2 9EF

Proposal: Two storey front, side and rear extension

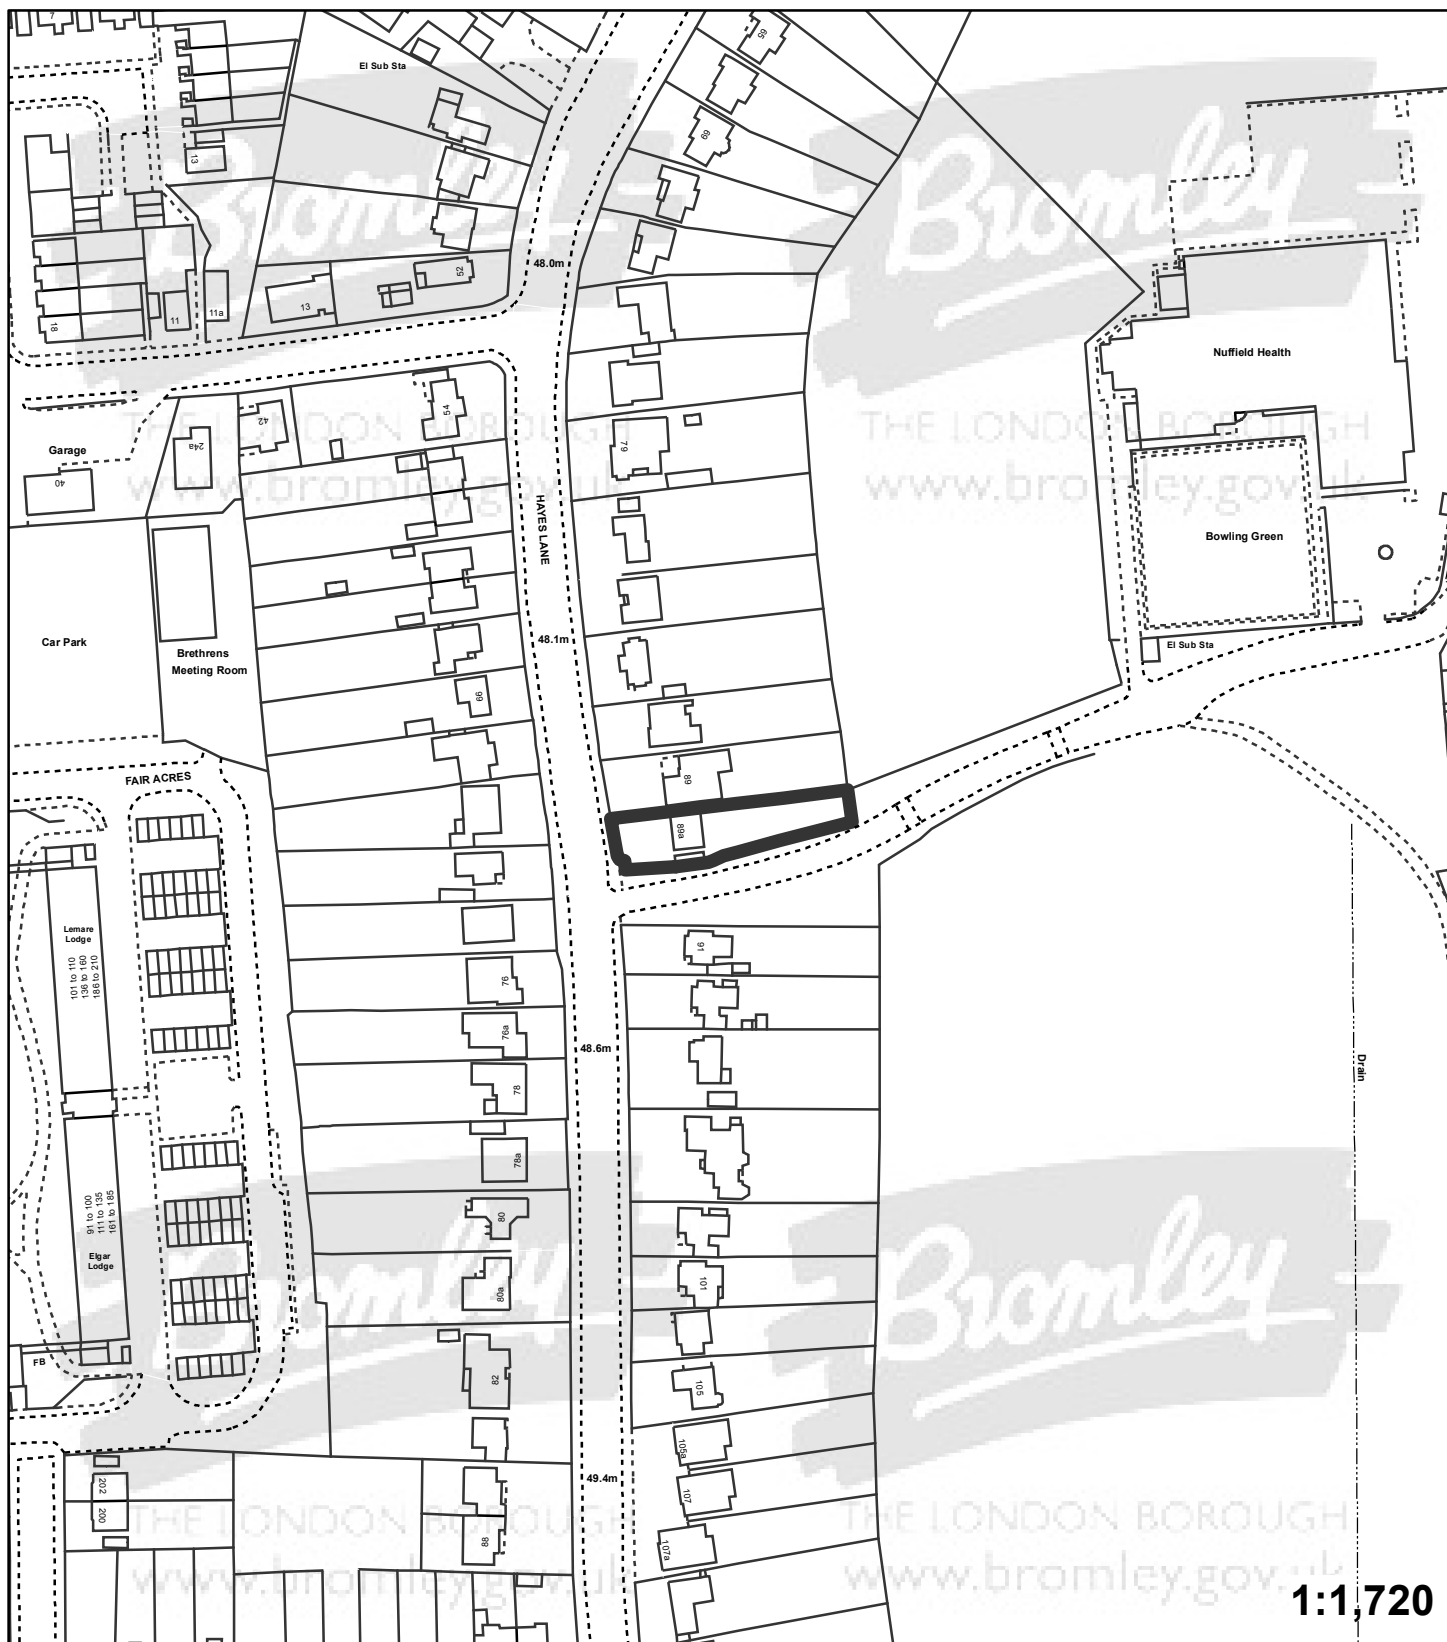

"This plan is provided to identify the location of the site and should not be used to identify the extent of the application site"

© Crown copyright and database rights 2015. Ordnance Survey 100017661.