


Application:17/02032/ADV

Address: Queen Mary House Manor Park Road Chislehurst BR7 5PY

Proposal: Proposed hoarding, freestanding sign boards and flags

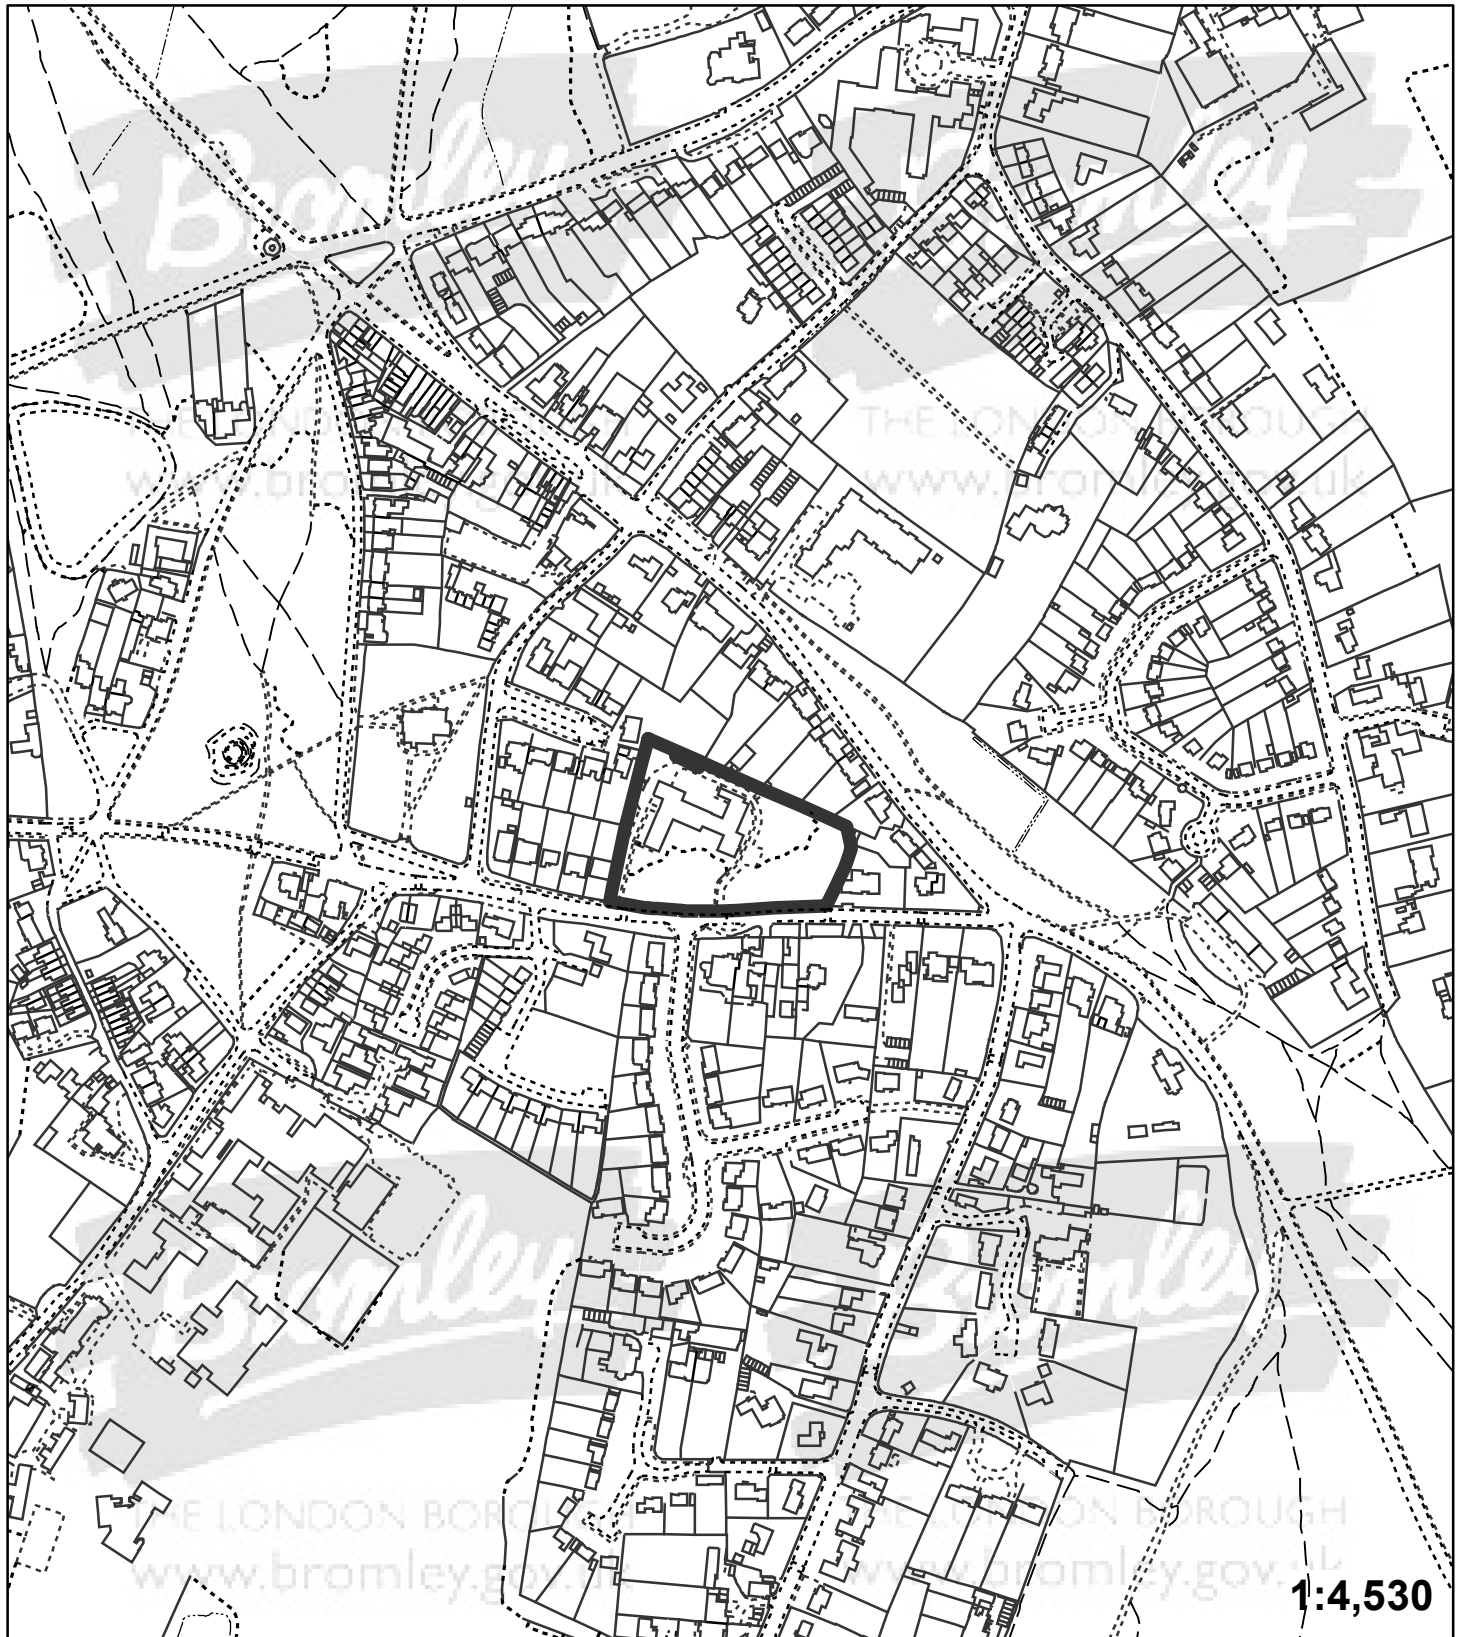

"This plan is provided to identify the location of the site and should not be used to identify the extent of the application site"

© Crown copyright and database rights 2015. Ordnance Survey 100017661.