


**Application:**17/02876/FULL1

**Address:** Alan Hills Motors Alma Place Anerley London SE19 2TB

**Proposal:** Demolition of existing structures and the construction of six dwellings, commercial floorspace, private and communal amenity areas, car parking, refuse and cycle storage.

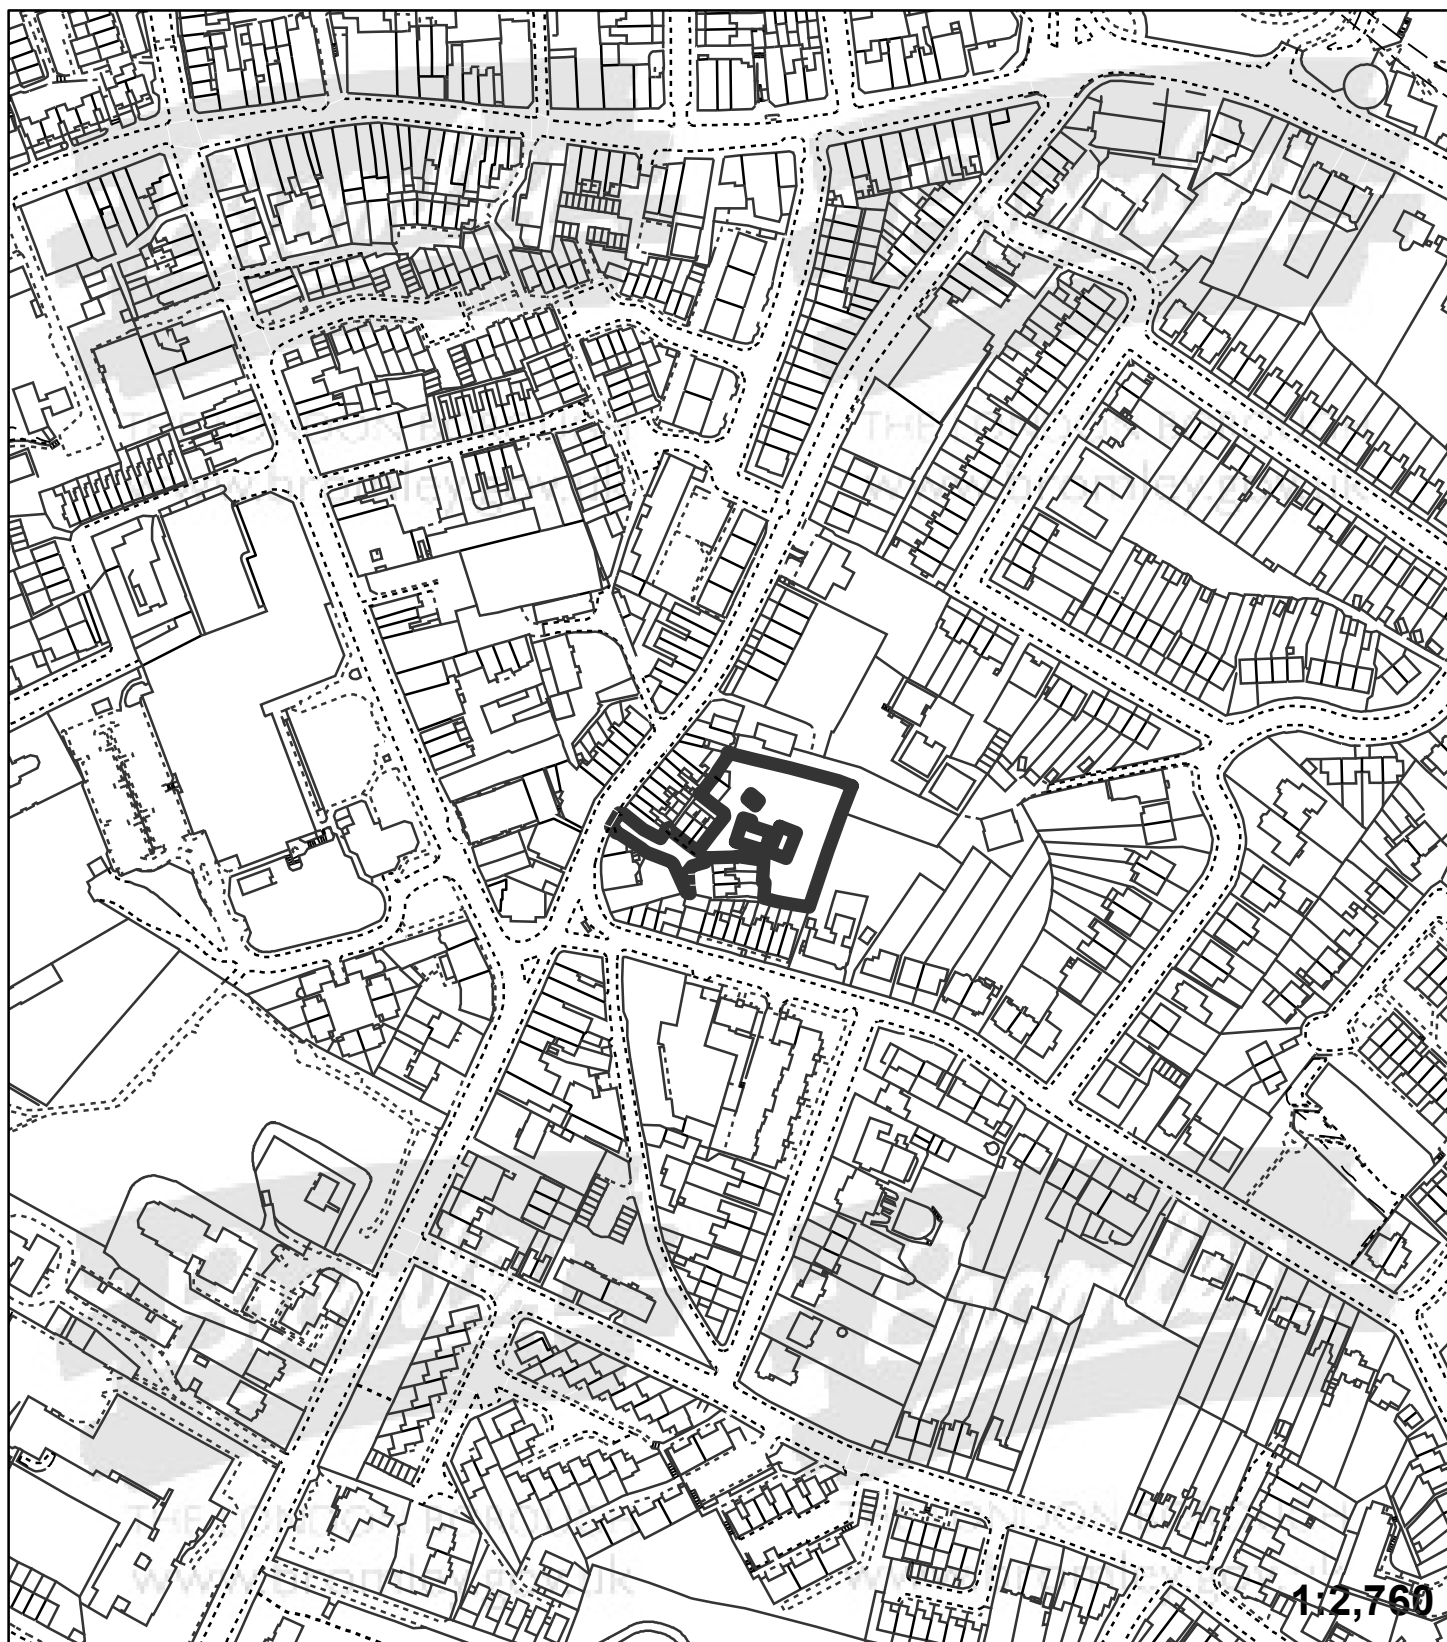

"This plan is provided to identify the location of the site and should not be used to identify the extent of the application site"

© Crown copyright and database rights 2015. Ordnance Survey 100017661.