


**Application:**17/03022/FULL1

**Address:** 55 Liddon Road Bromley BR1 2SR

**Proposal:** Erection of additional floor to provide 6 additional residential flats (2 no. two bedroom and 4 no. one bedroom). External elevational alterations to the existing building in include new windows, doors, in-set balconies and the formation of a roof terrace. Alterations to the parking

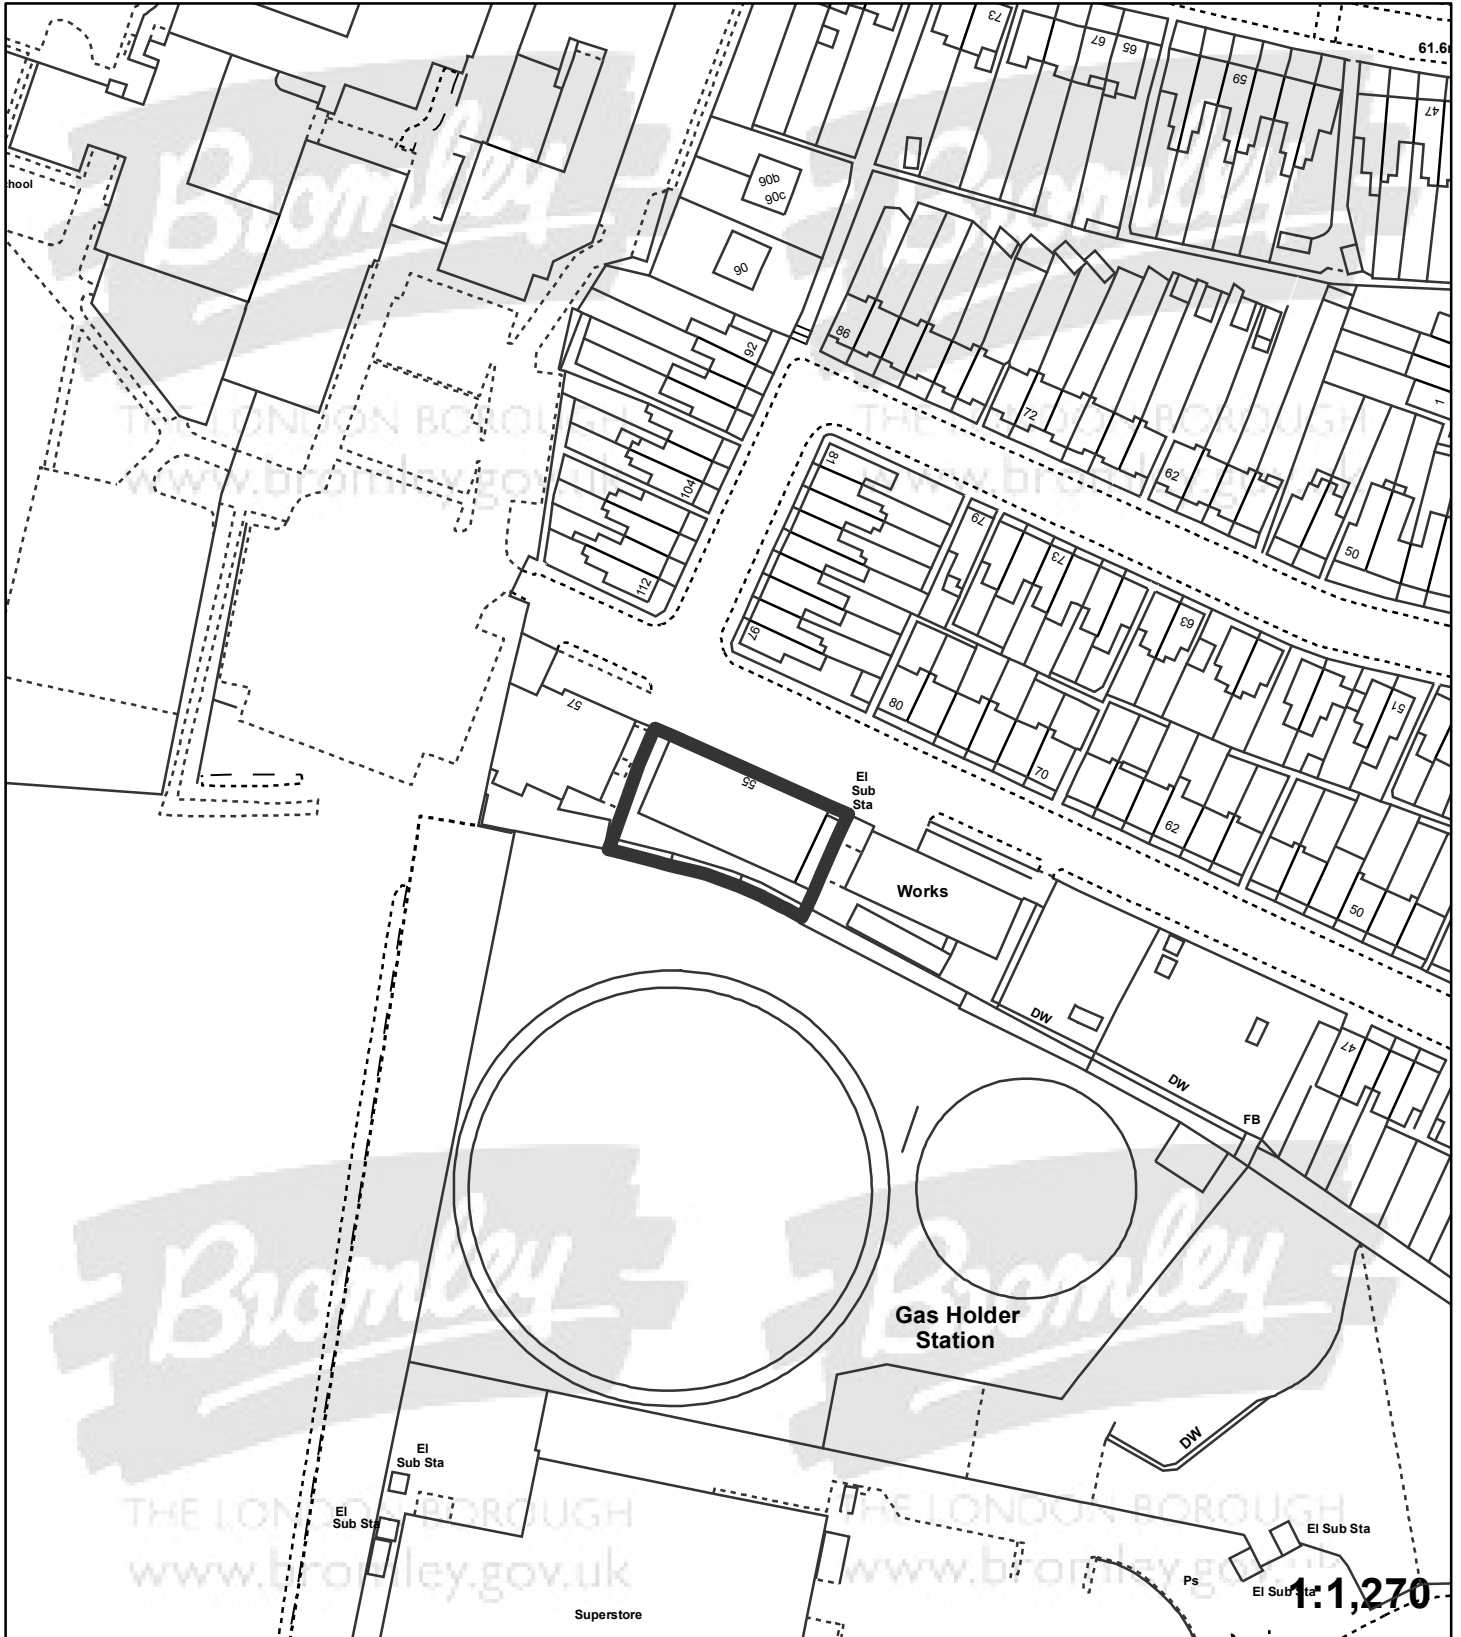

"This plan is provided to identify the location of the site and should not be used to identify the extent of the application site"

© Crown copyright and database rights 2015. Ordnance Survey 100017661.