


**Application:**17/03287/FULL1

**Address:** 257 - 259 High Street Orpington BR6 0NY

**Proposal:** Alterations to existing building including replacement and addition of windows, installation of render to facades, repositioning and part enclosure of fire escape stair and erection of terraces at 2nd and 3rd floor levels

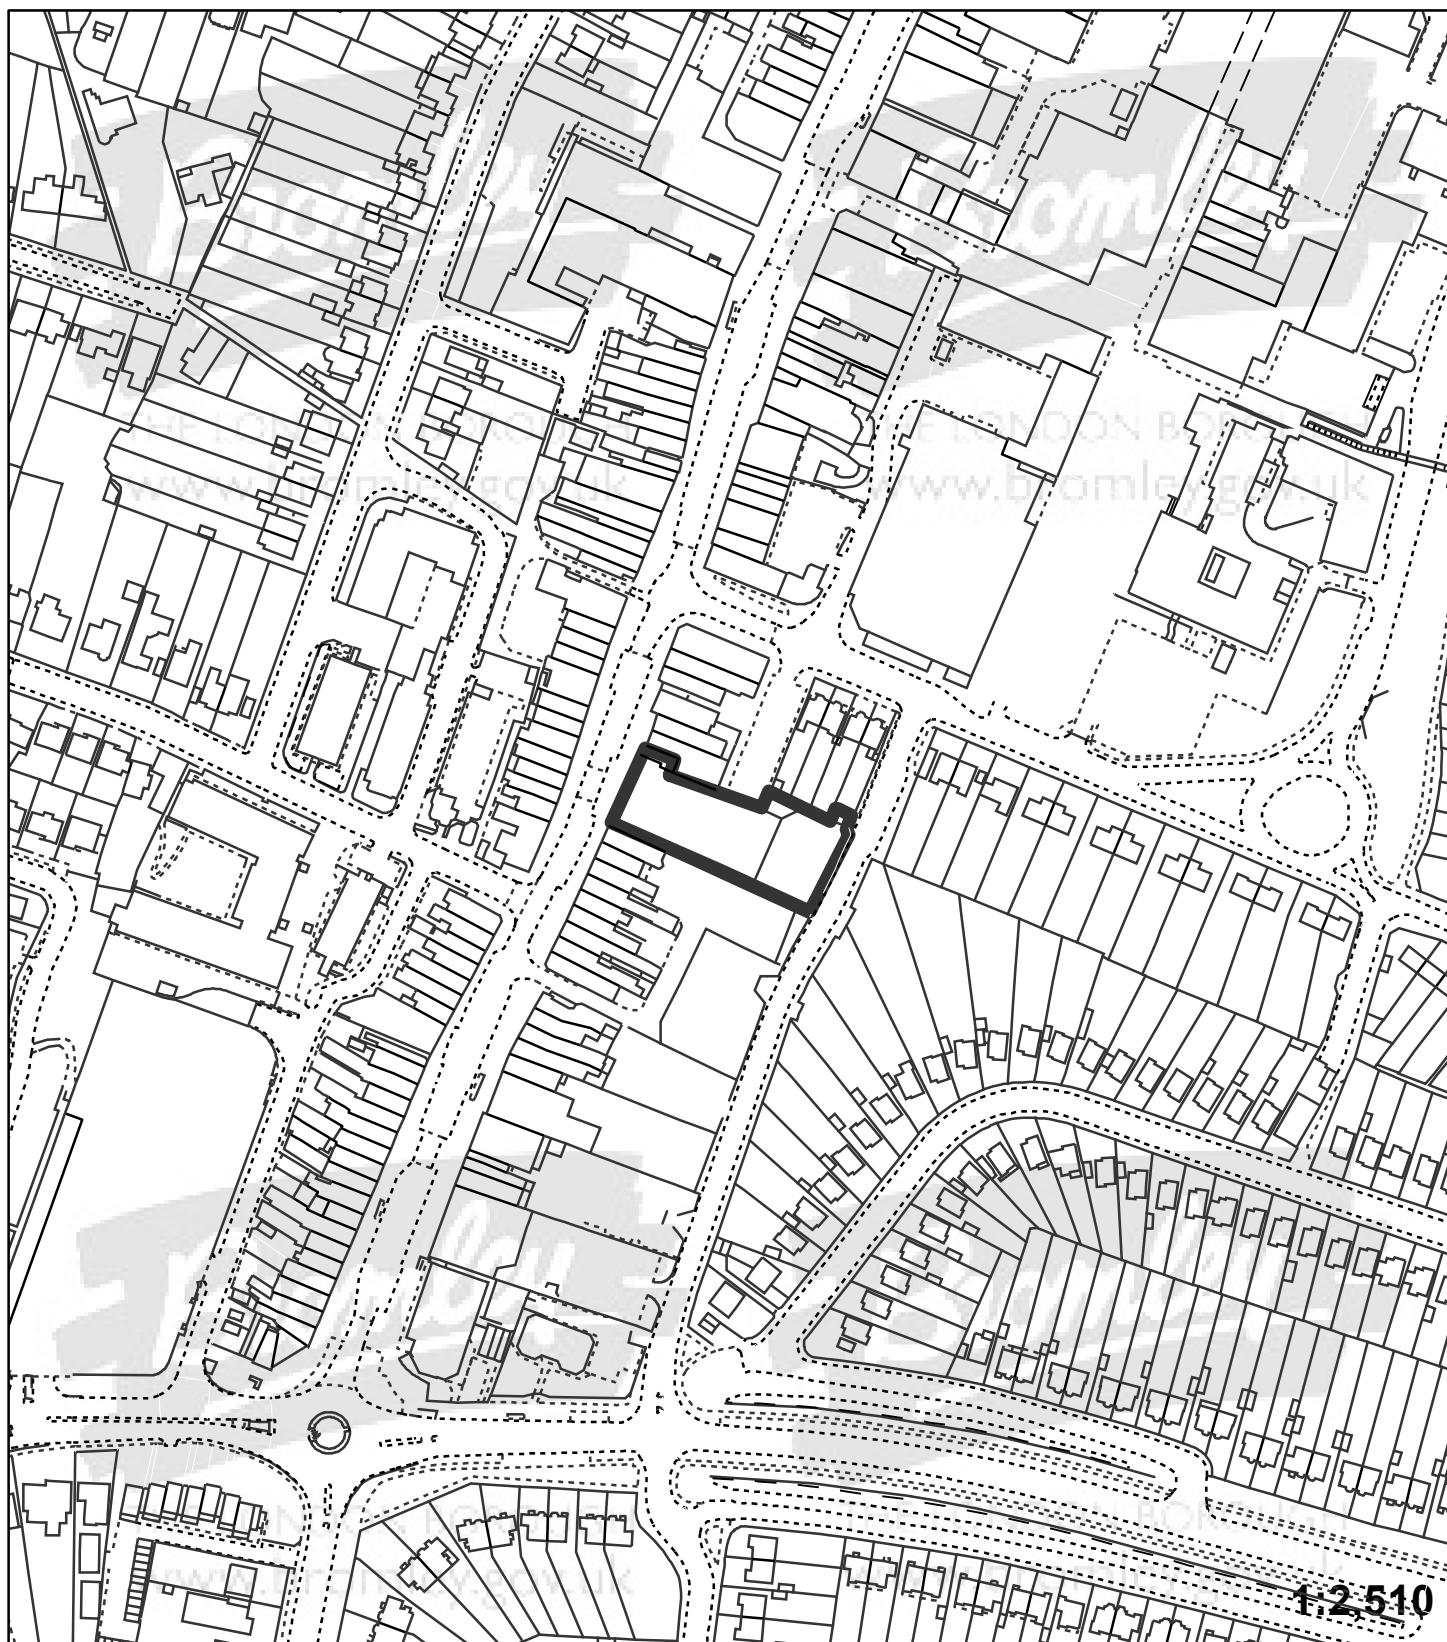

"This plan is provided to identify the location of the site and should not be used to identify the extent of the application site"

© Crown copyright and database rights 2015. Ordnance Survey 100017661.