


**Application:**17/03510/FULL1

**Address:** Hawes Down Clinic Hawes Lane West Wickham BR4 9AE

**Proposal:** Demolition of existing health clinic and erection of two storey building for use as a day nursery with associated external works including replacement boundary fencing/railings, formation of 2 no. car parking spaces and hard and soft landscaping

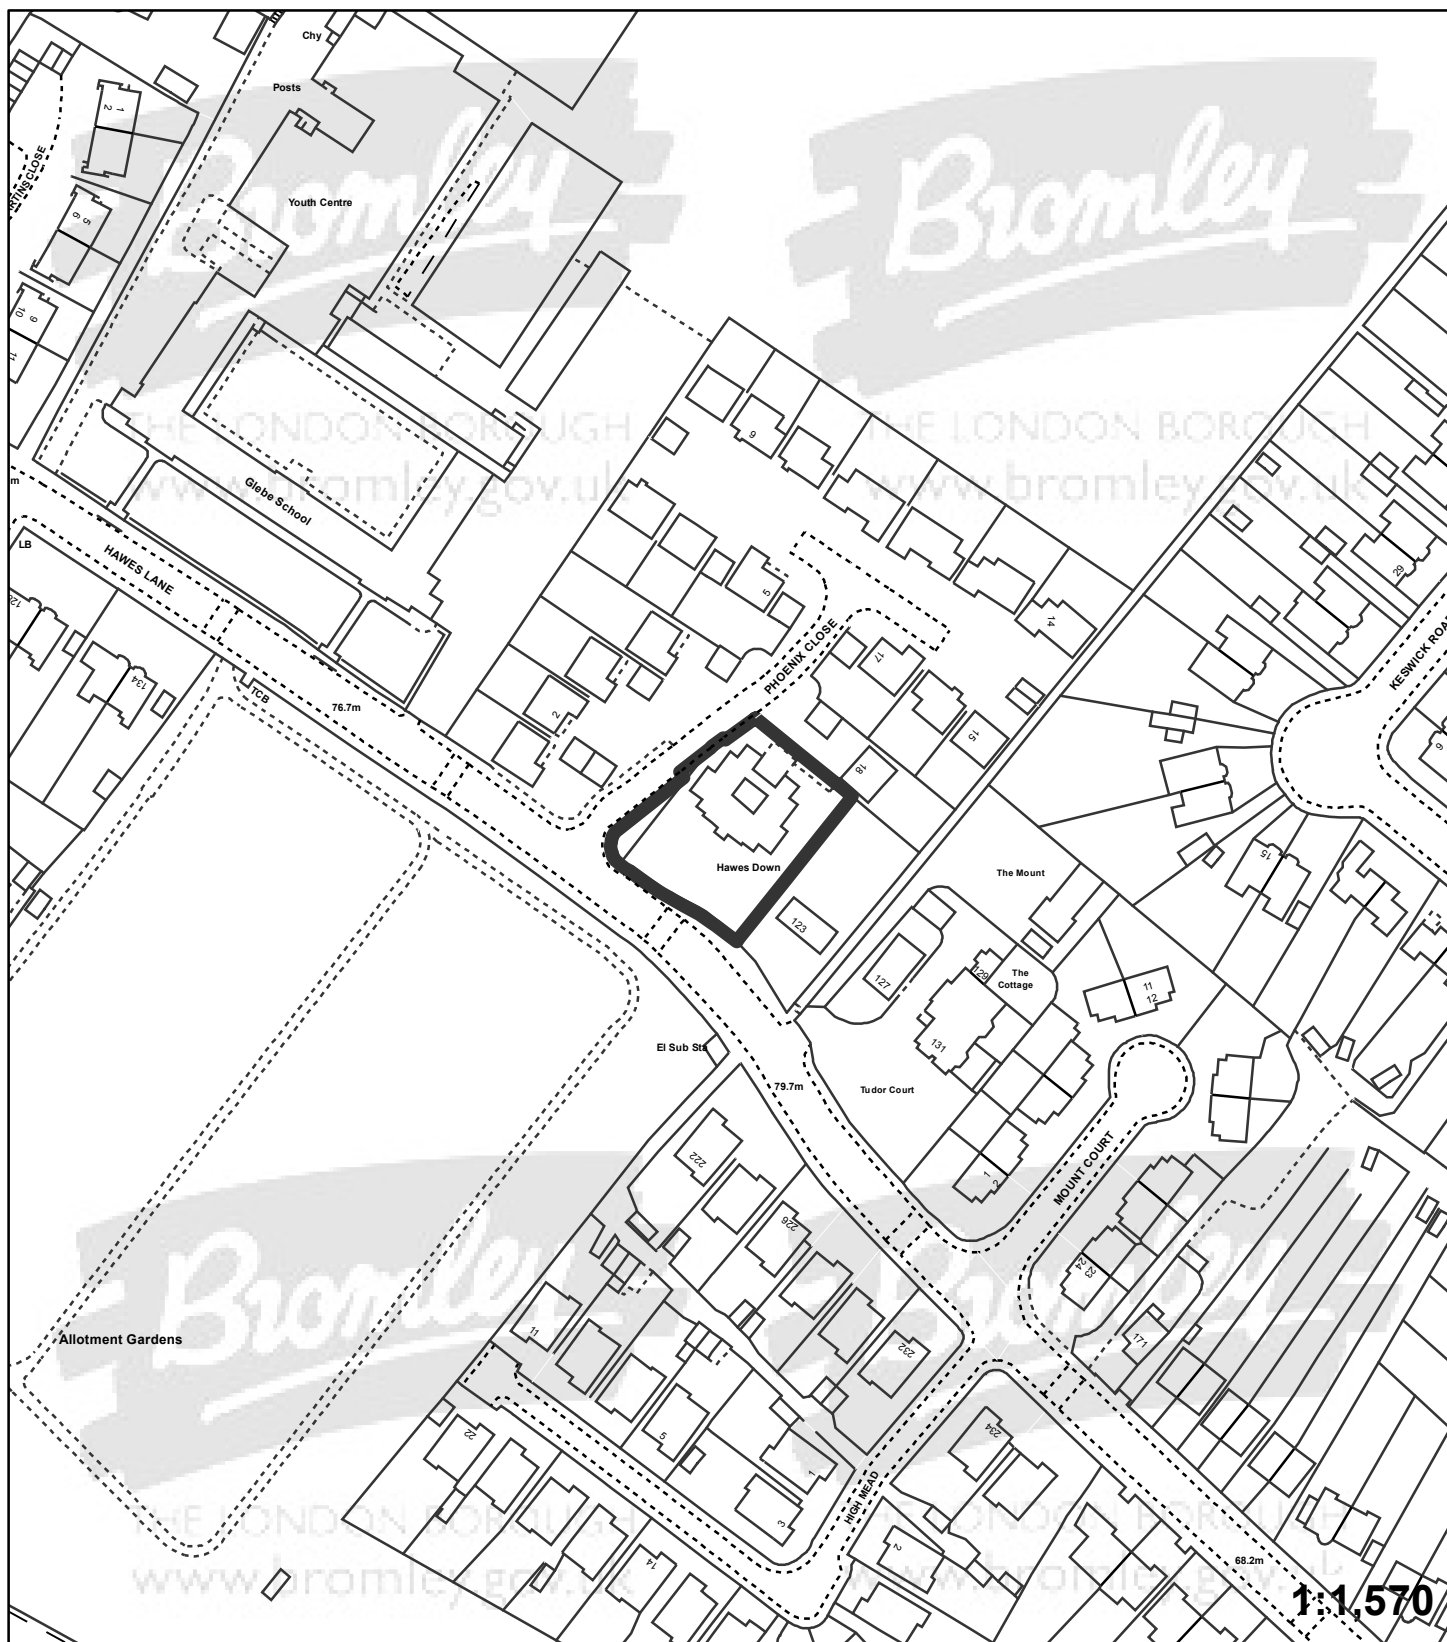

"This plan is provided to identify the location of the site and should not be used to identify the extent of the application site"

© Crown copyright and database rights 2015. Ordnance Survey 100017661.