


**Application:**17/04102/FULL1

**Address:** 5A Villiers Road Beckenham BR3 4NR

**Proposal:** Demolition of the existing two storey detached dwelling and redevelopment of the site for a replacement two storey three bedroom detached dwelling with basement.

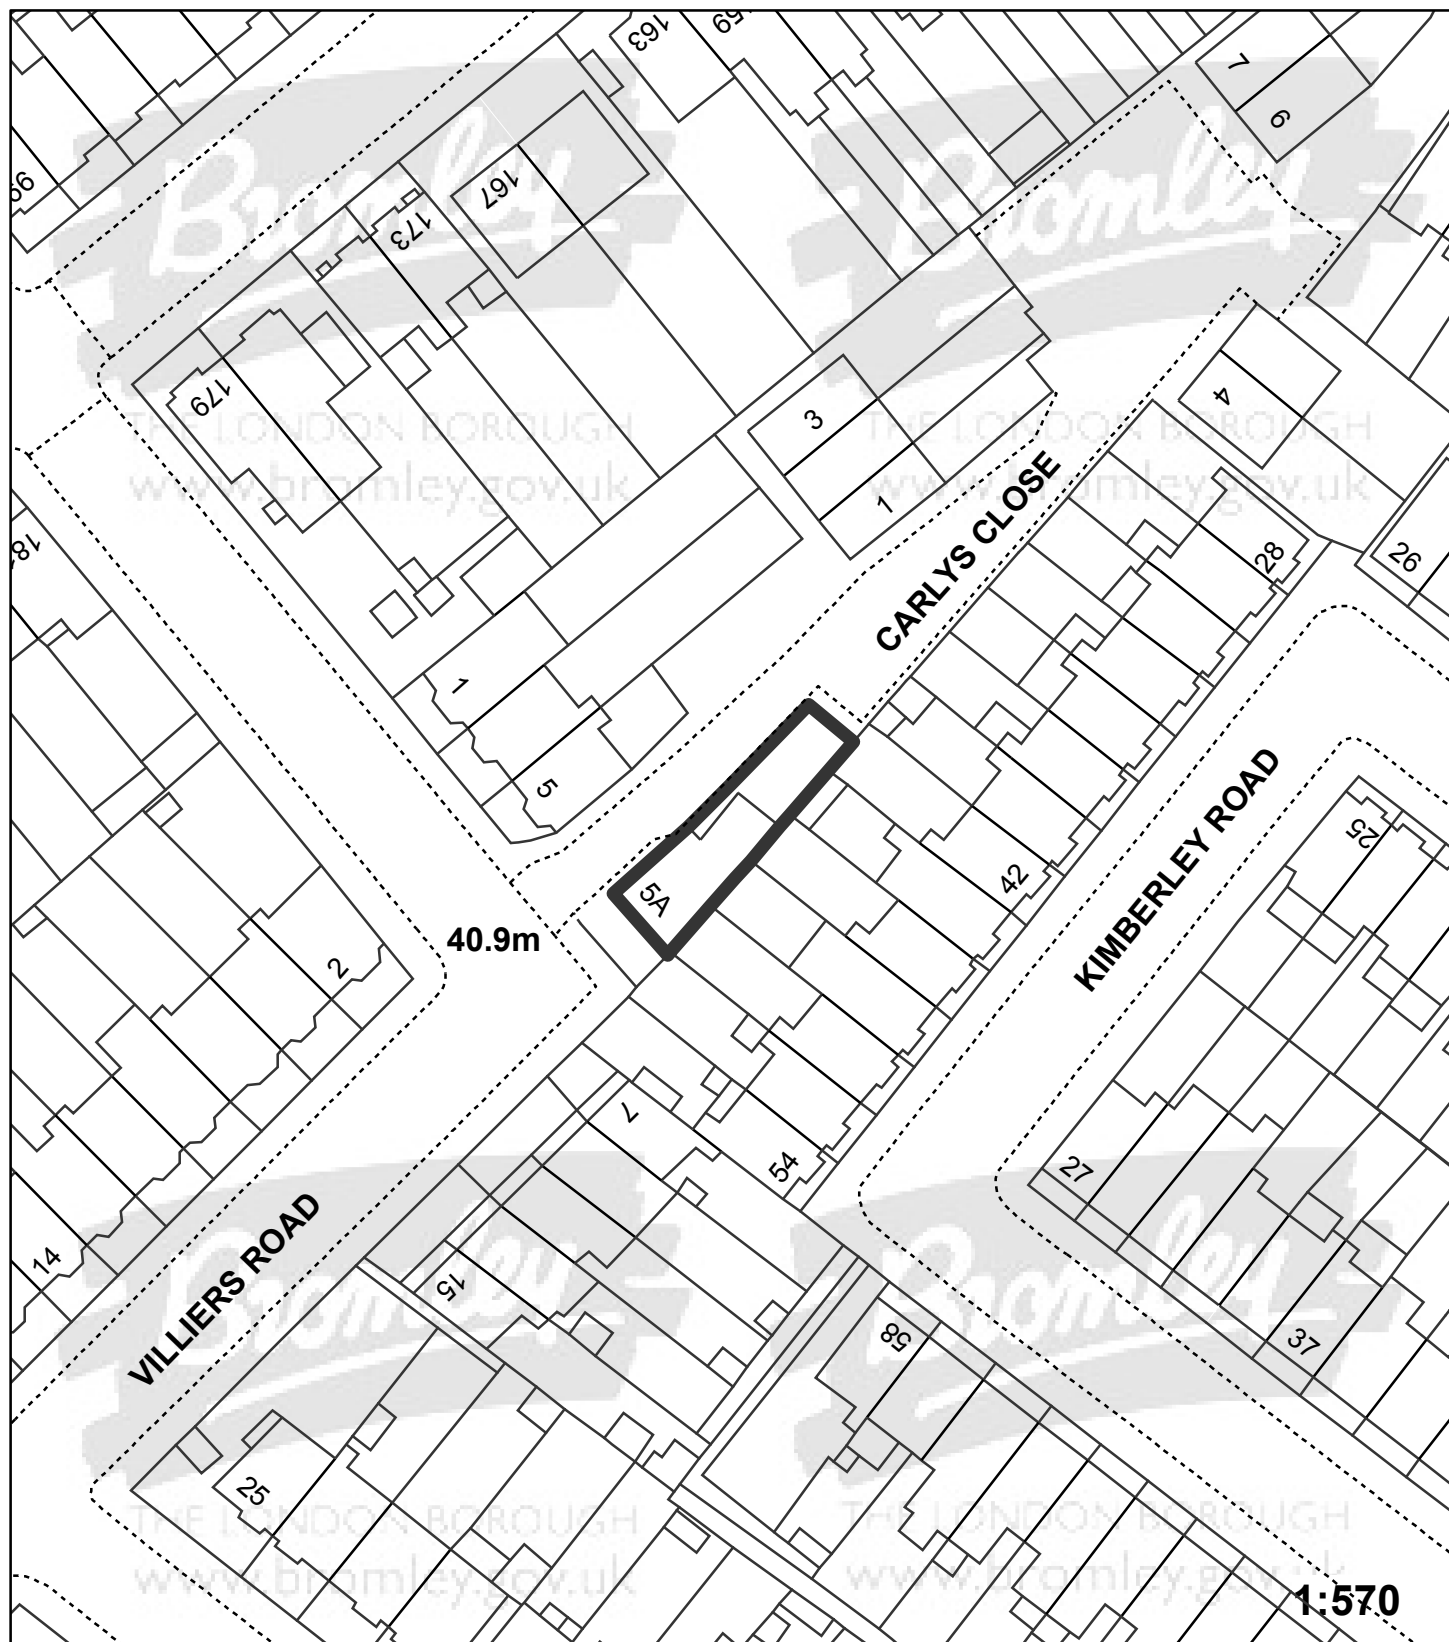

"This plan is provided to identify the location of the site and should not be used to identify the extent of the application site"

© Crown copyright and database rights 2015. Ordnance Survey 100017661.