


Application:17/04181/FULL1

Address: 127 The Drive Beckenham BR3 1EF

Proposal: Single storey rear extension

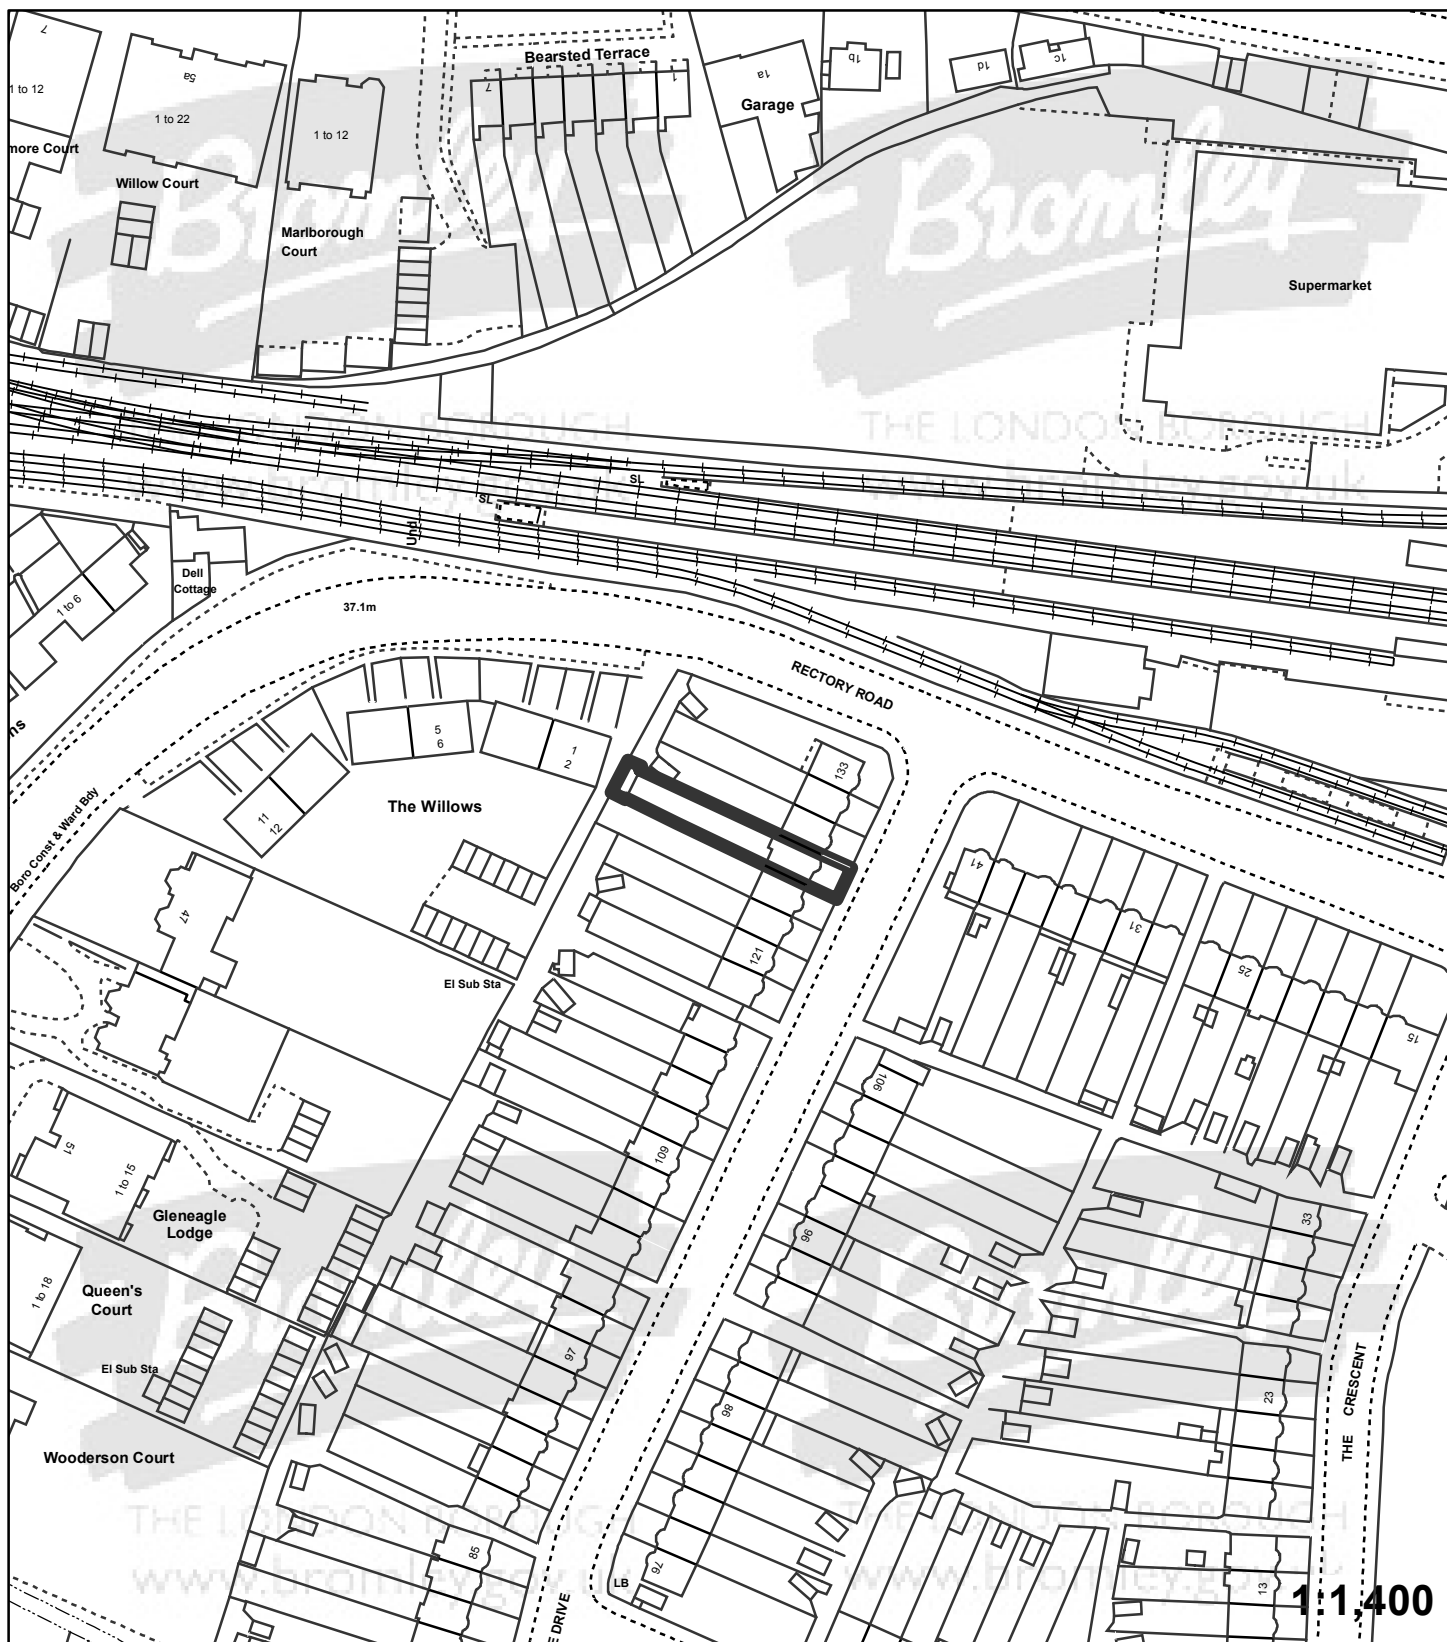

"This plan is provided to identify the location of the site and should not be used to identify the extent of the application site"

© Crown copyright and database rights 2015. Ordnance Survey 100017661.