


Application:17/04398/FULL1

Address: 84 Albemarle Road Beckenham BR3 5HT

Proposal: Demolition of existing dwelling and erection of a part three/part four storey building comprising 7 two bedroom and 2 three bedroom flats with associated parking, amenity space, refuse/cycle store together with alterations to vehicle access and associated landscaping.

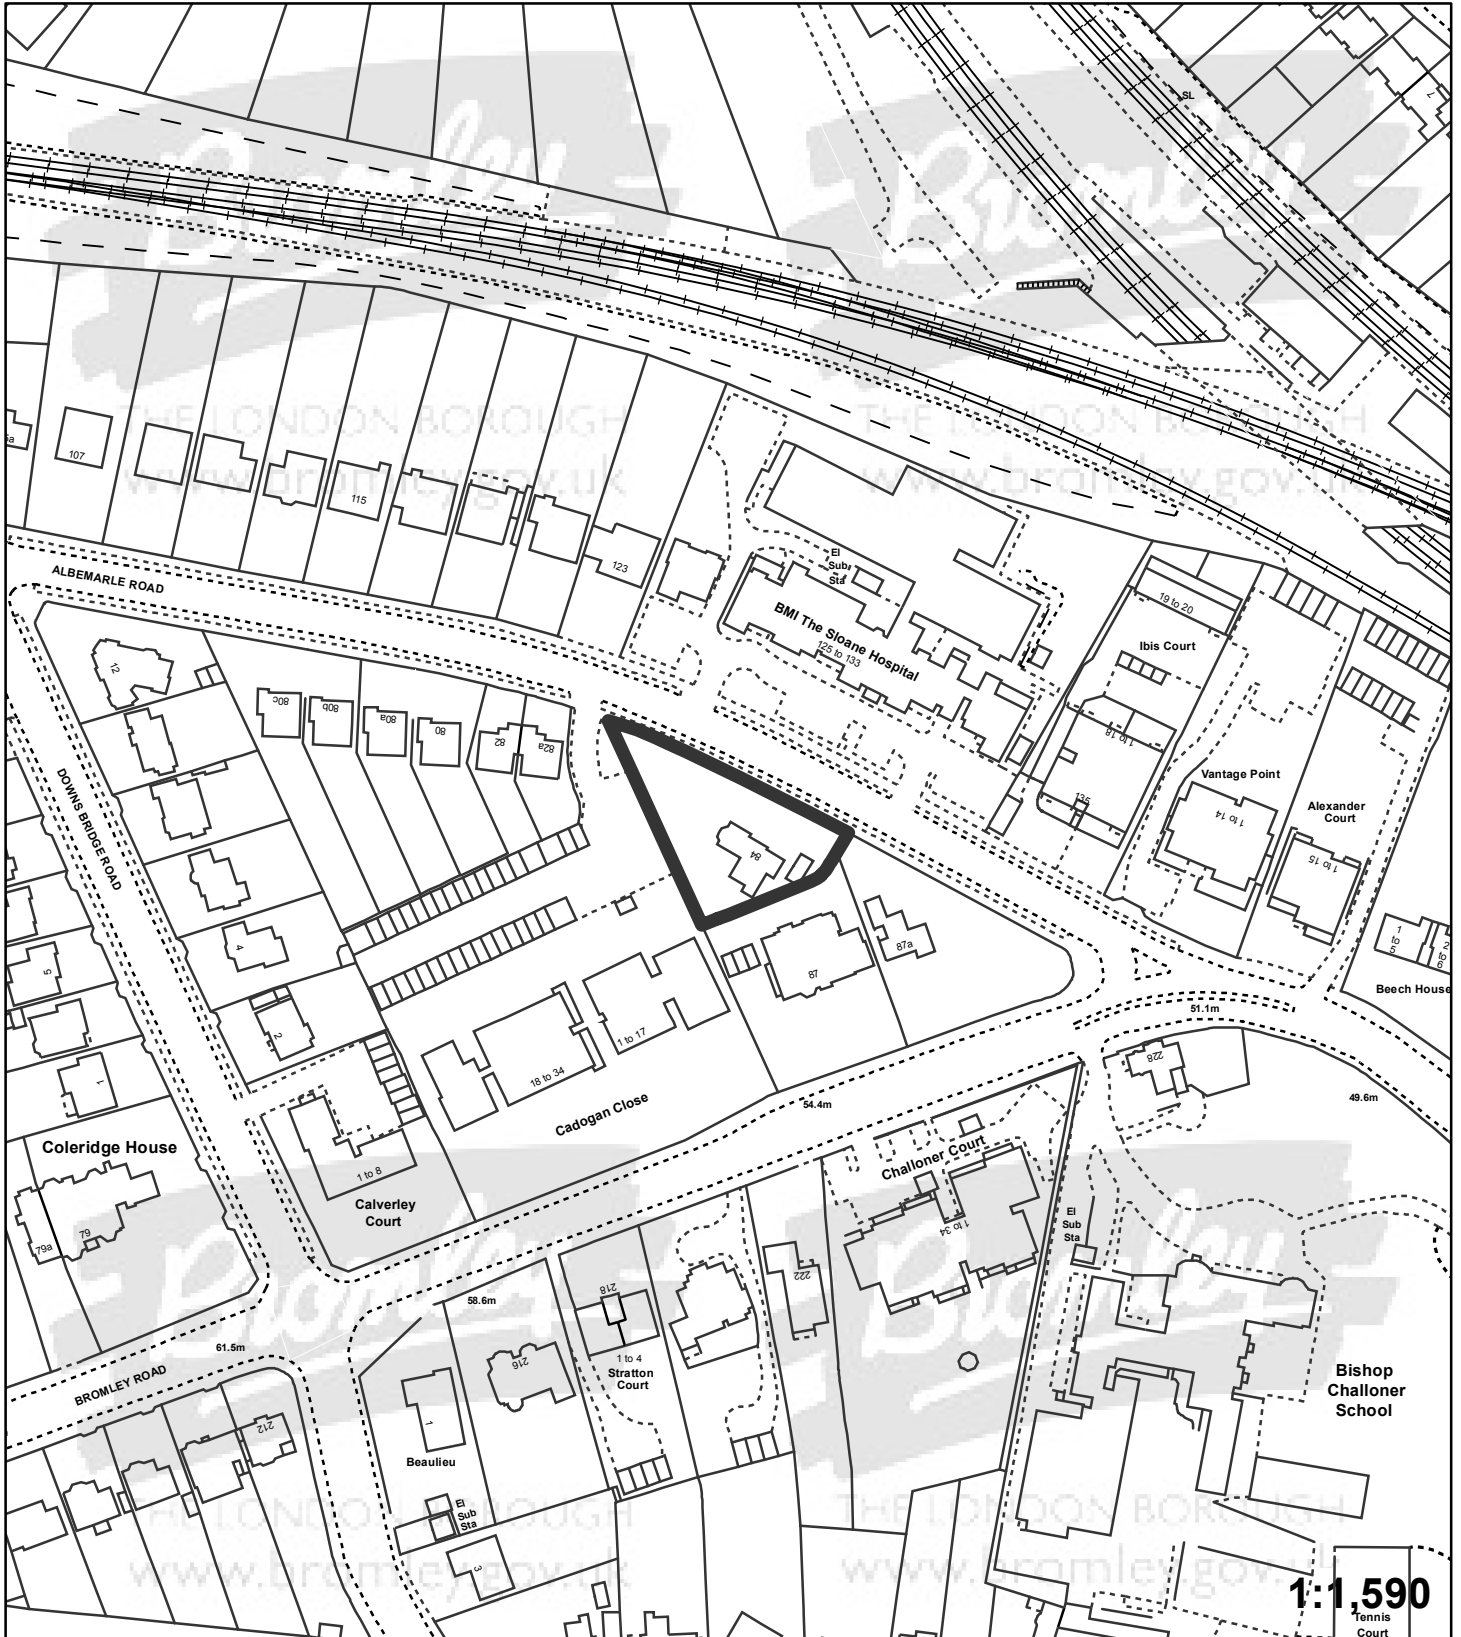

"This plan is provided to identify the location of the site and should not be used to identify the extent of the application site"

© Crown copyright and database rights 2015. Ordnance Survey 100017661.