


Application:17/02072/ELUD

Address: Bronze Works Kangley Bridge Road Lower Sydenham
London SE26 5AY

Proposal: Use of building as 8 no. flats (Class C3) pursuant to grant of prior approval under reference 13/03598. (LAWFUL DEVELOPMENT CERTIFICATE - EXISTING)

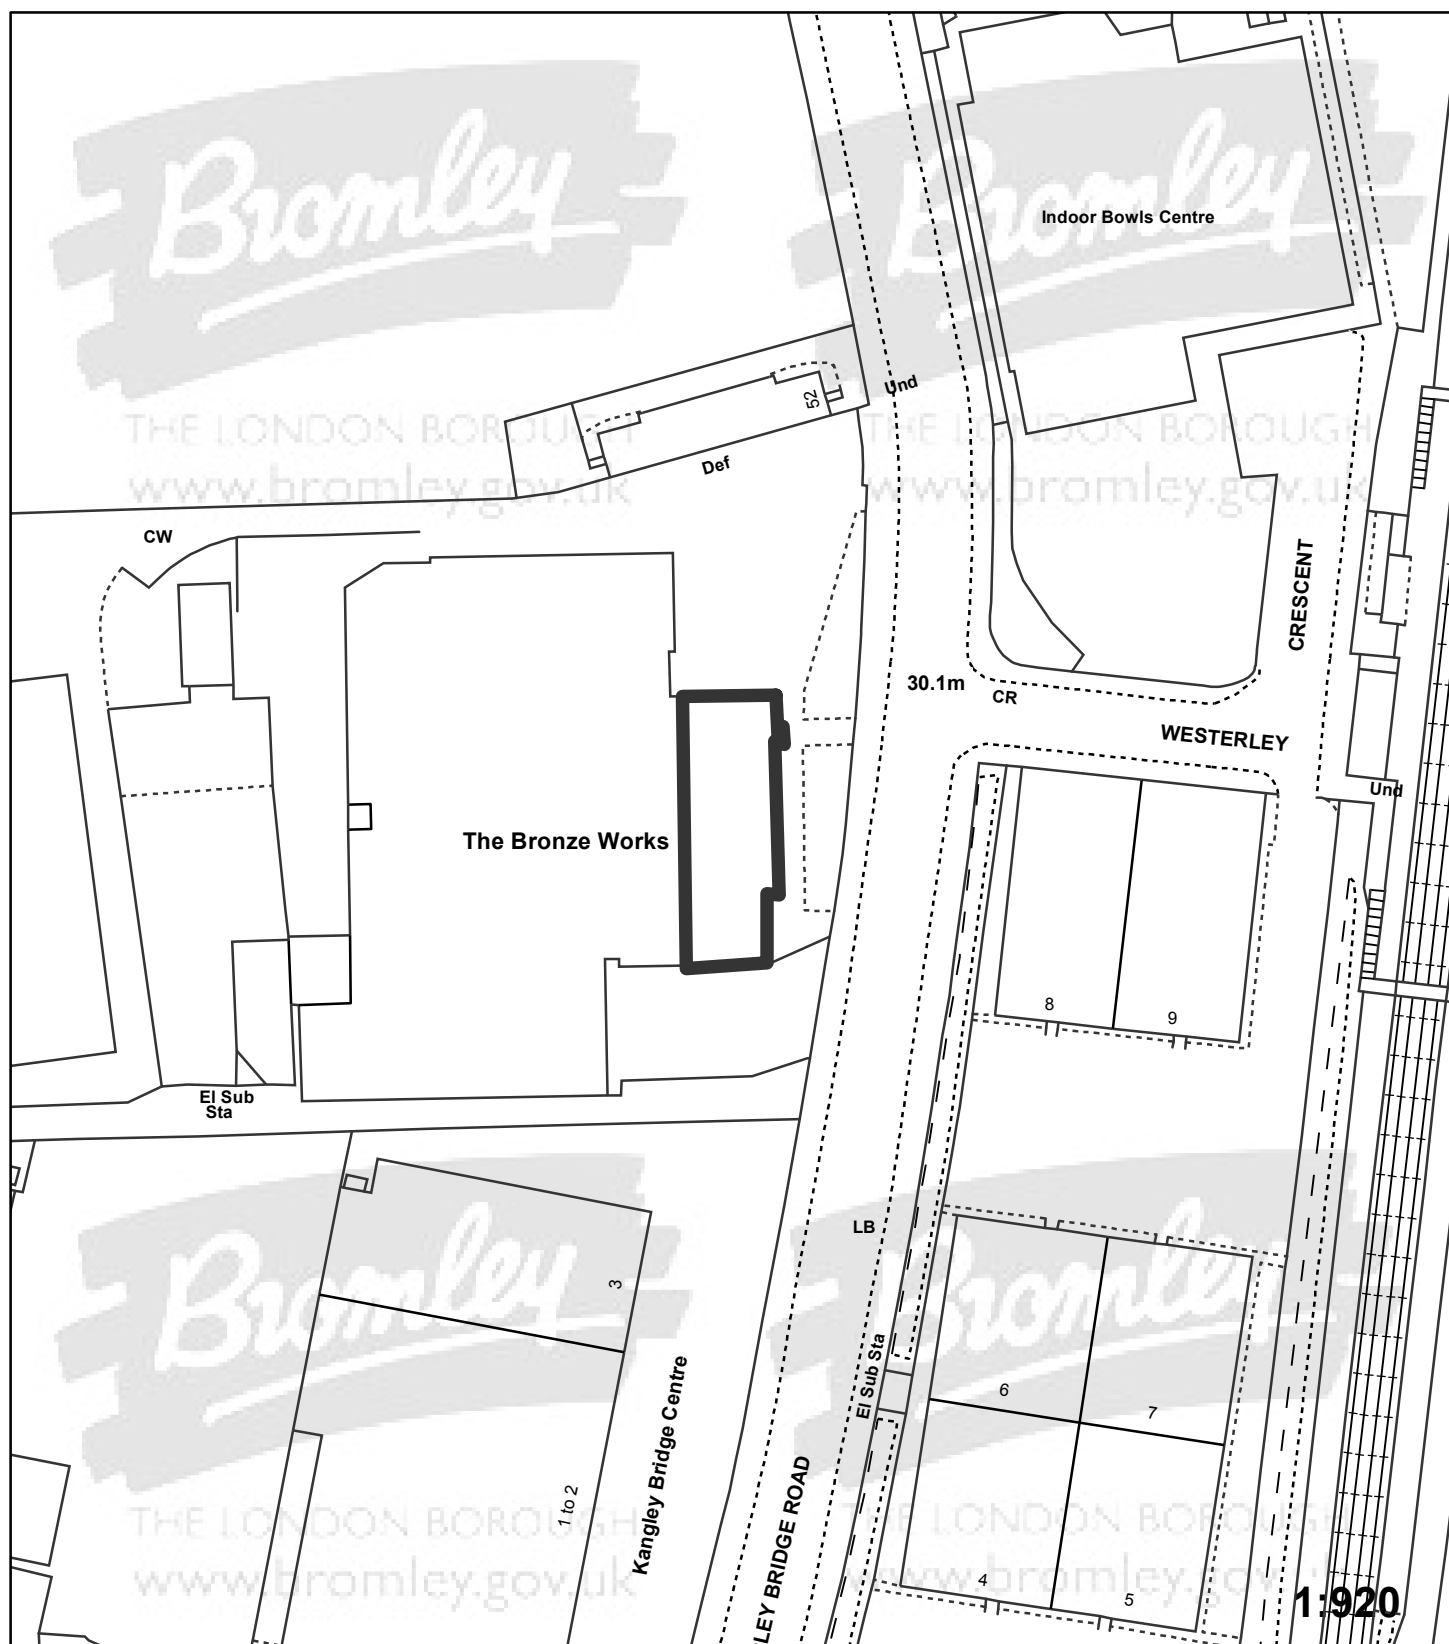

"This plan is provided to identify the location of the site and
should not be used to identify the extent of the application site"

© Crown copyright and database rights 2015. Ordnance Survey 100017661.