


**Application:**17/04144/FULL1

**Address:** 14 Kechill Gardens Hayes Bromley BR2 7NQ

**Proposal:** Rear basement extension

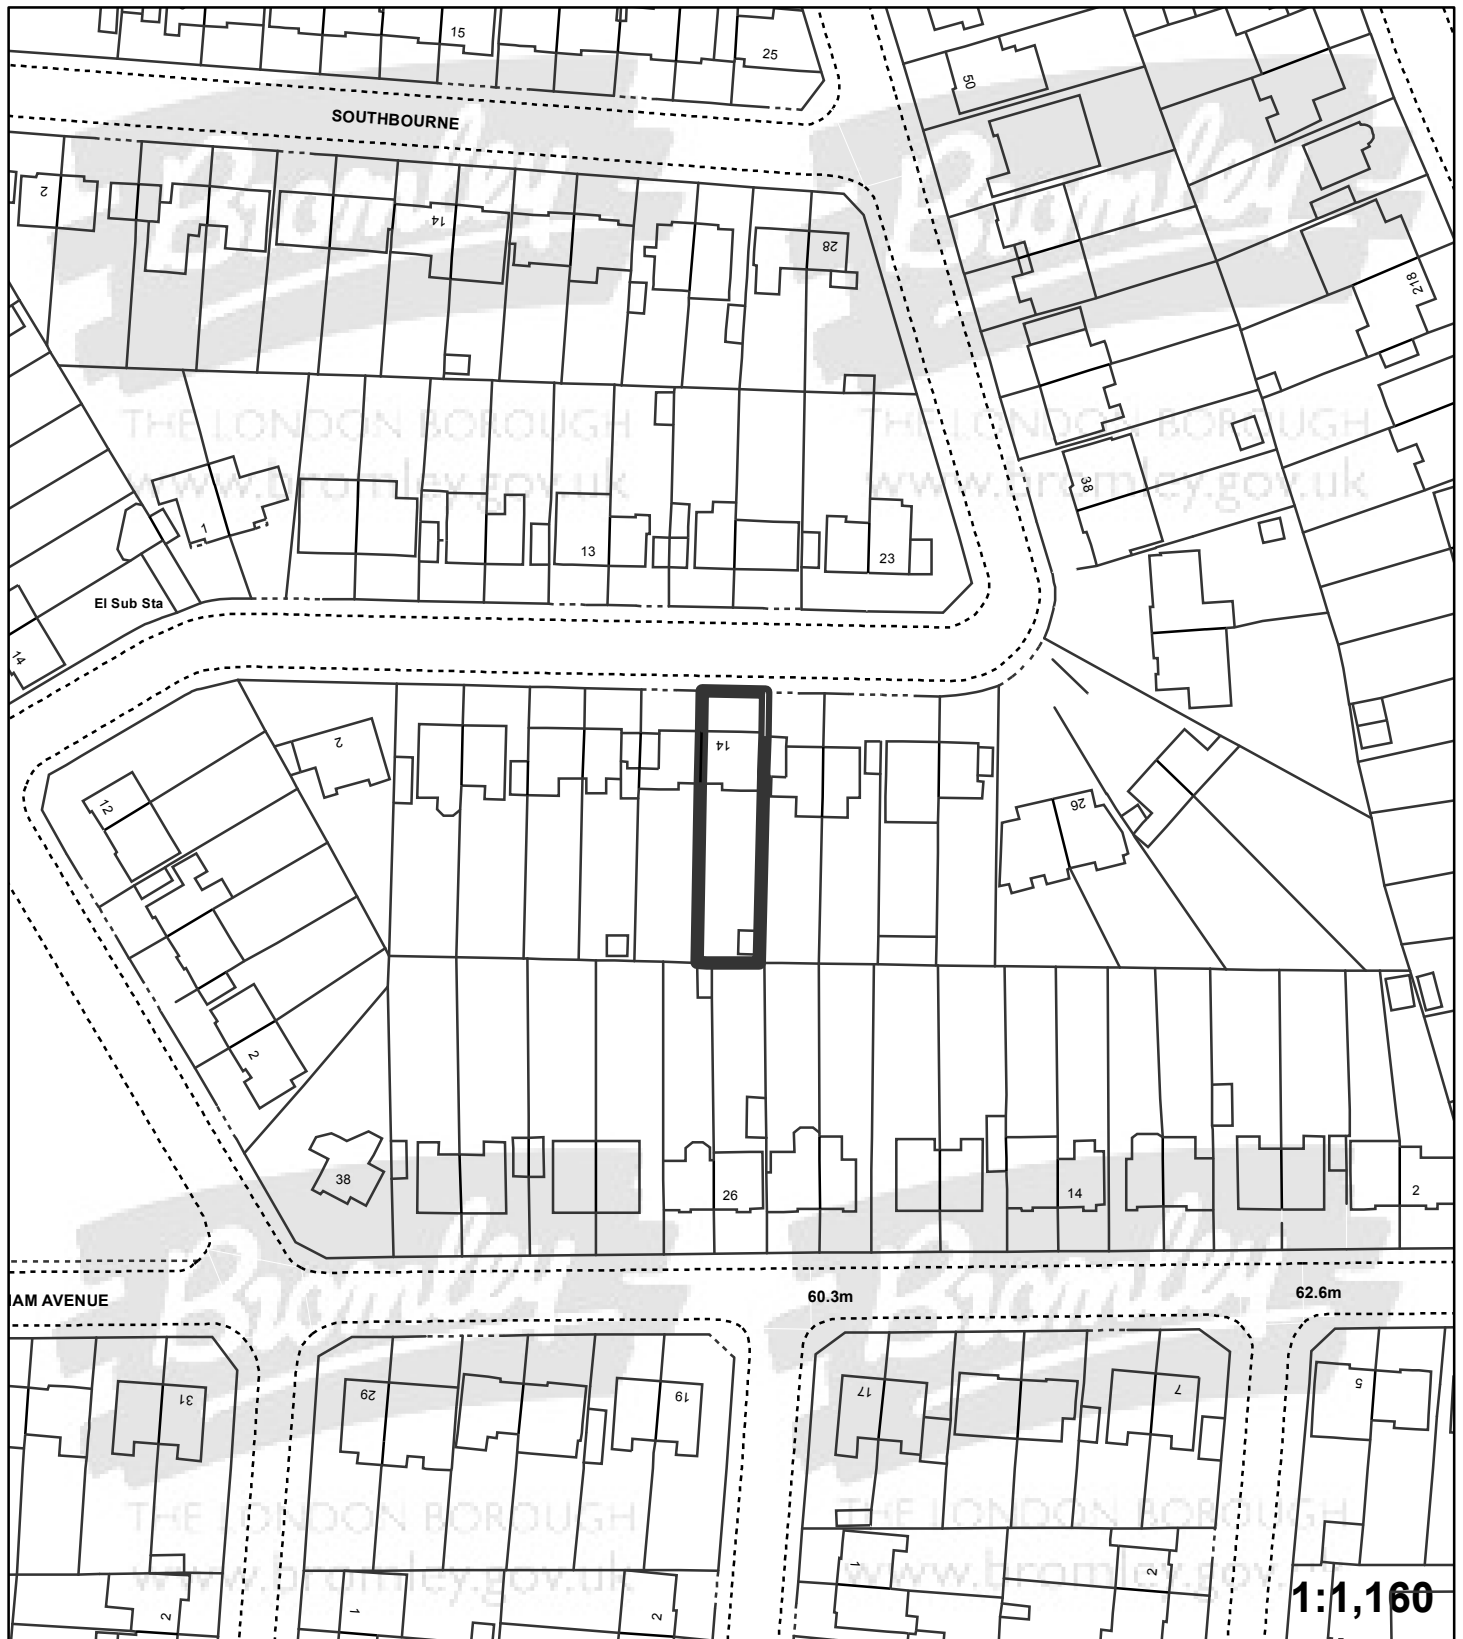

"This plan is provided to identify the location of the site and  
should not be used to identify the extent of the application site"

© Crown copyright and database rights 2015. Ordnance Survey 100017661.