


Application:17/04504/FULL6

Address: Rivendell 26 Forest Drive Keston BR2 6EF

Proposal: Two storey front extension with habitable accommodation in roof space incorporating two side dormers and rooflight to side roof slope and single storey rear extension

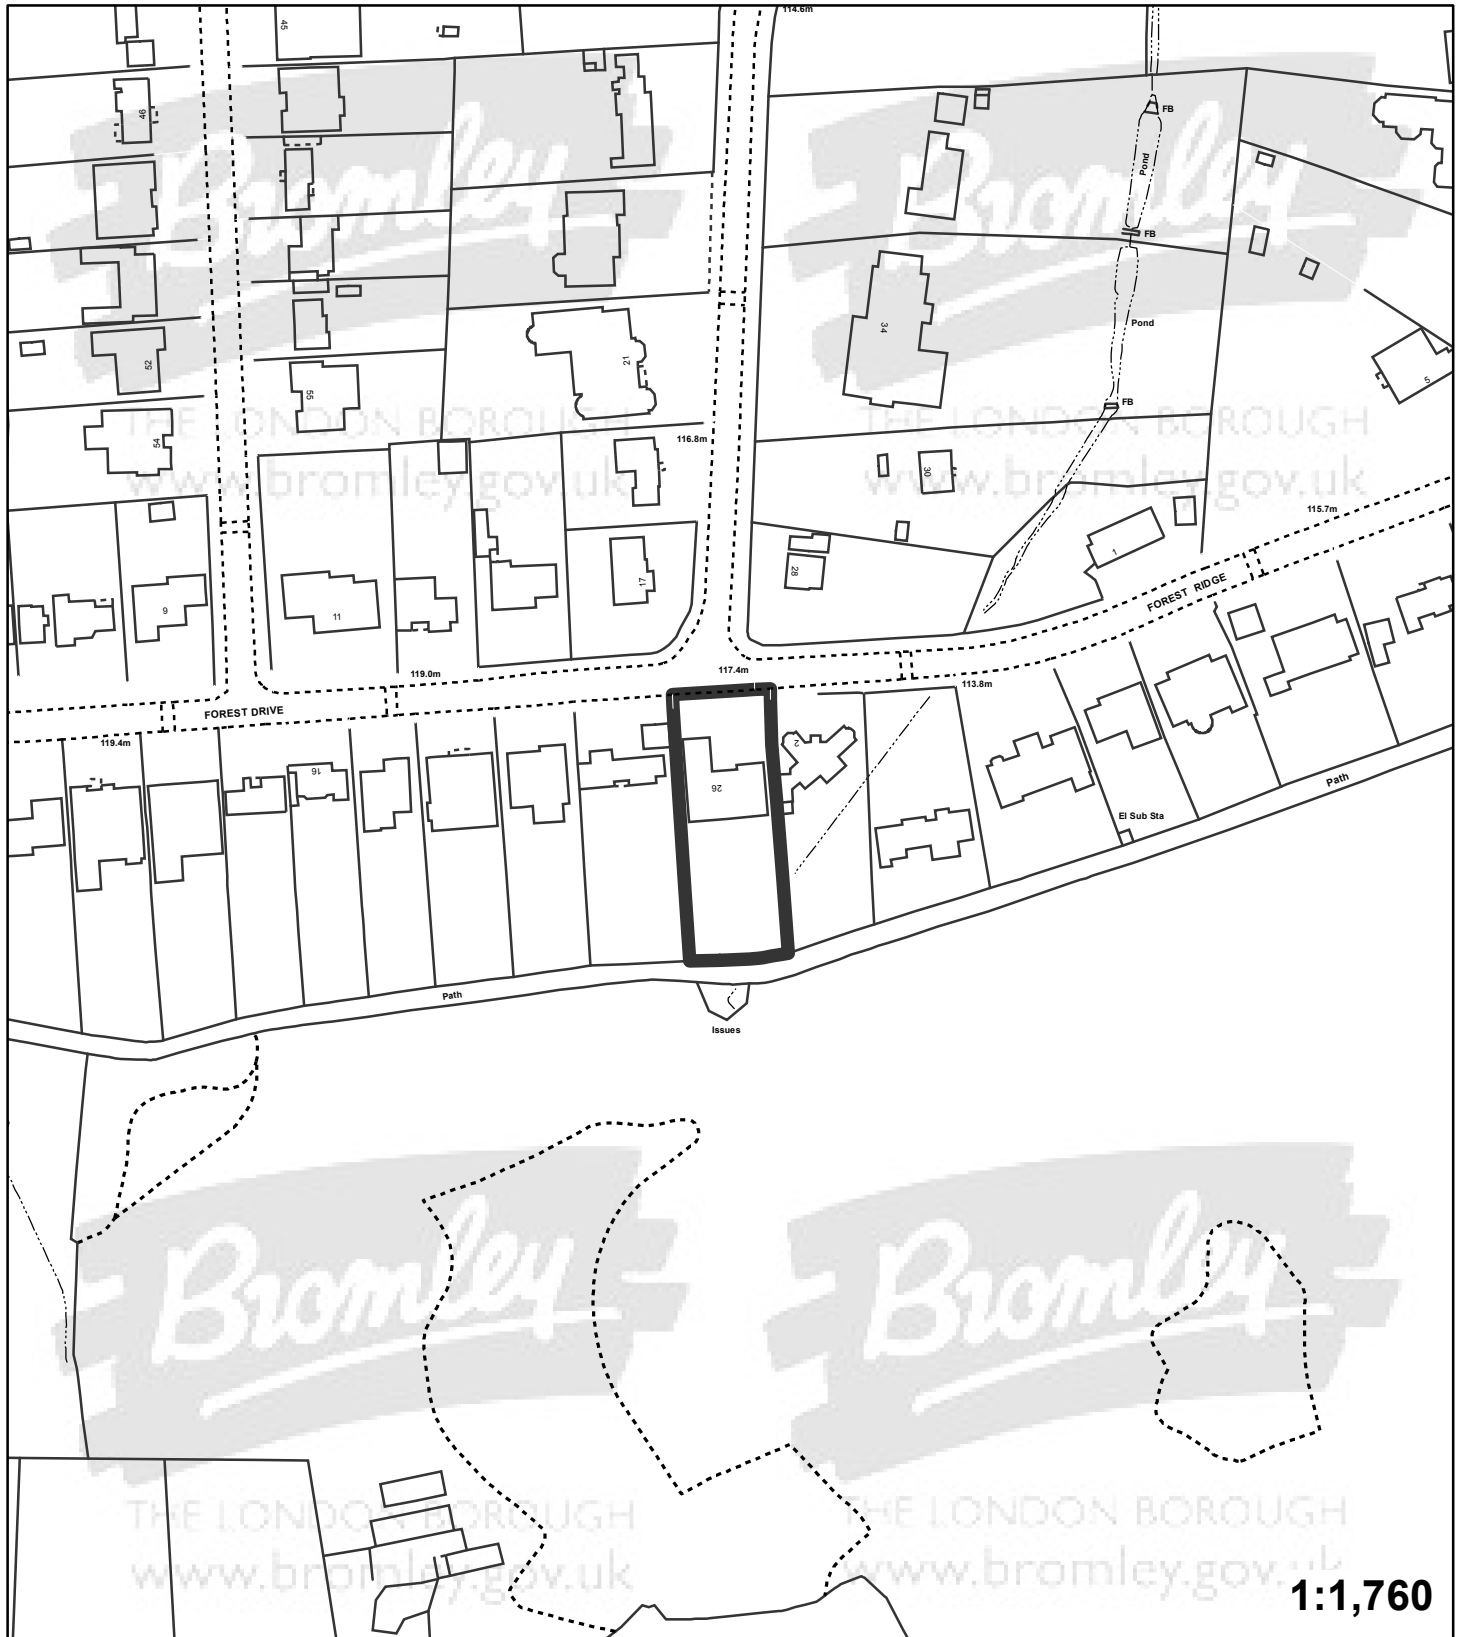

"This plan is provided to identify the location of the site and should not be used to identify the extent of the application site"

© Crown copyright and database rights 2015. Ordnance Survey 100017661.