


Application:17/04326/MATAMD

Address: 14 Highland Road Bromley BR1 4AD

Proposal: Minor material amendment under Section 73 of the Town and County Planning Act 1990 to allow a variation of the planning permission 11/01958/EXTEND for extension of time limit for implementation of permission ref. 08/02582 granted for single storey side and 4 storey rear

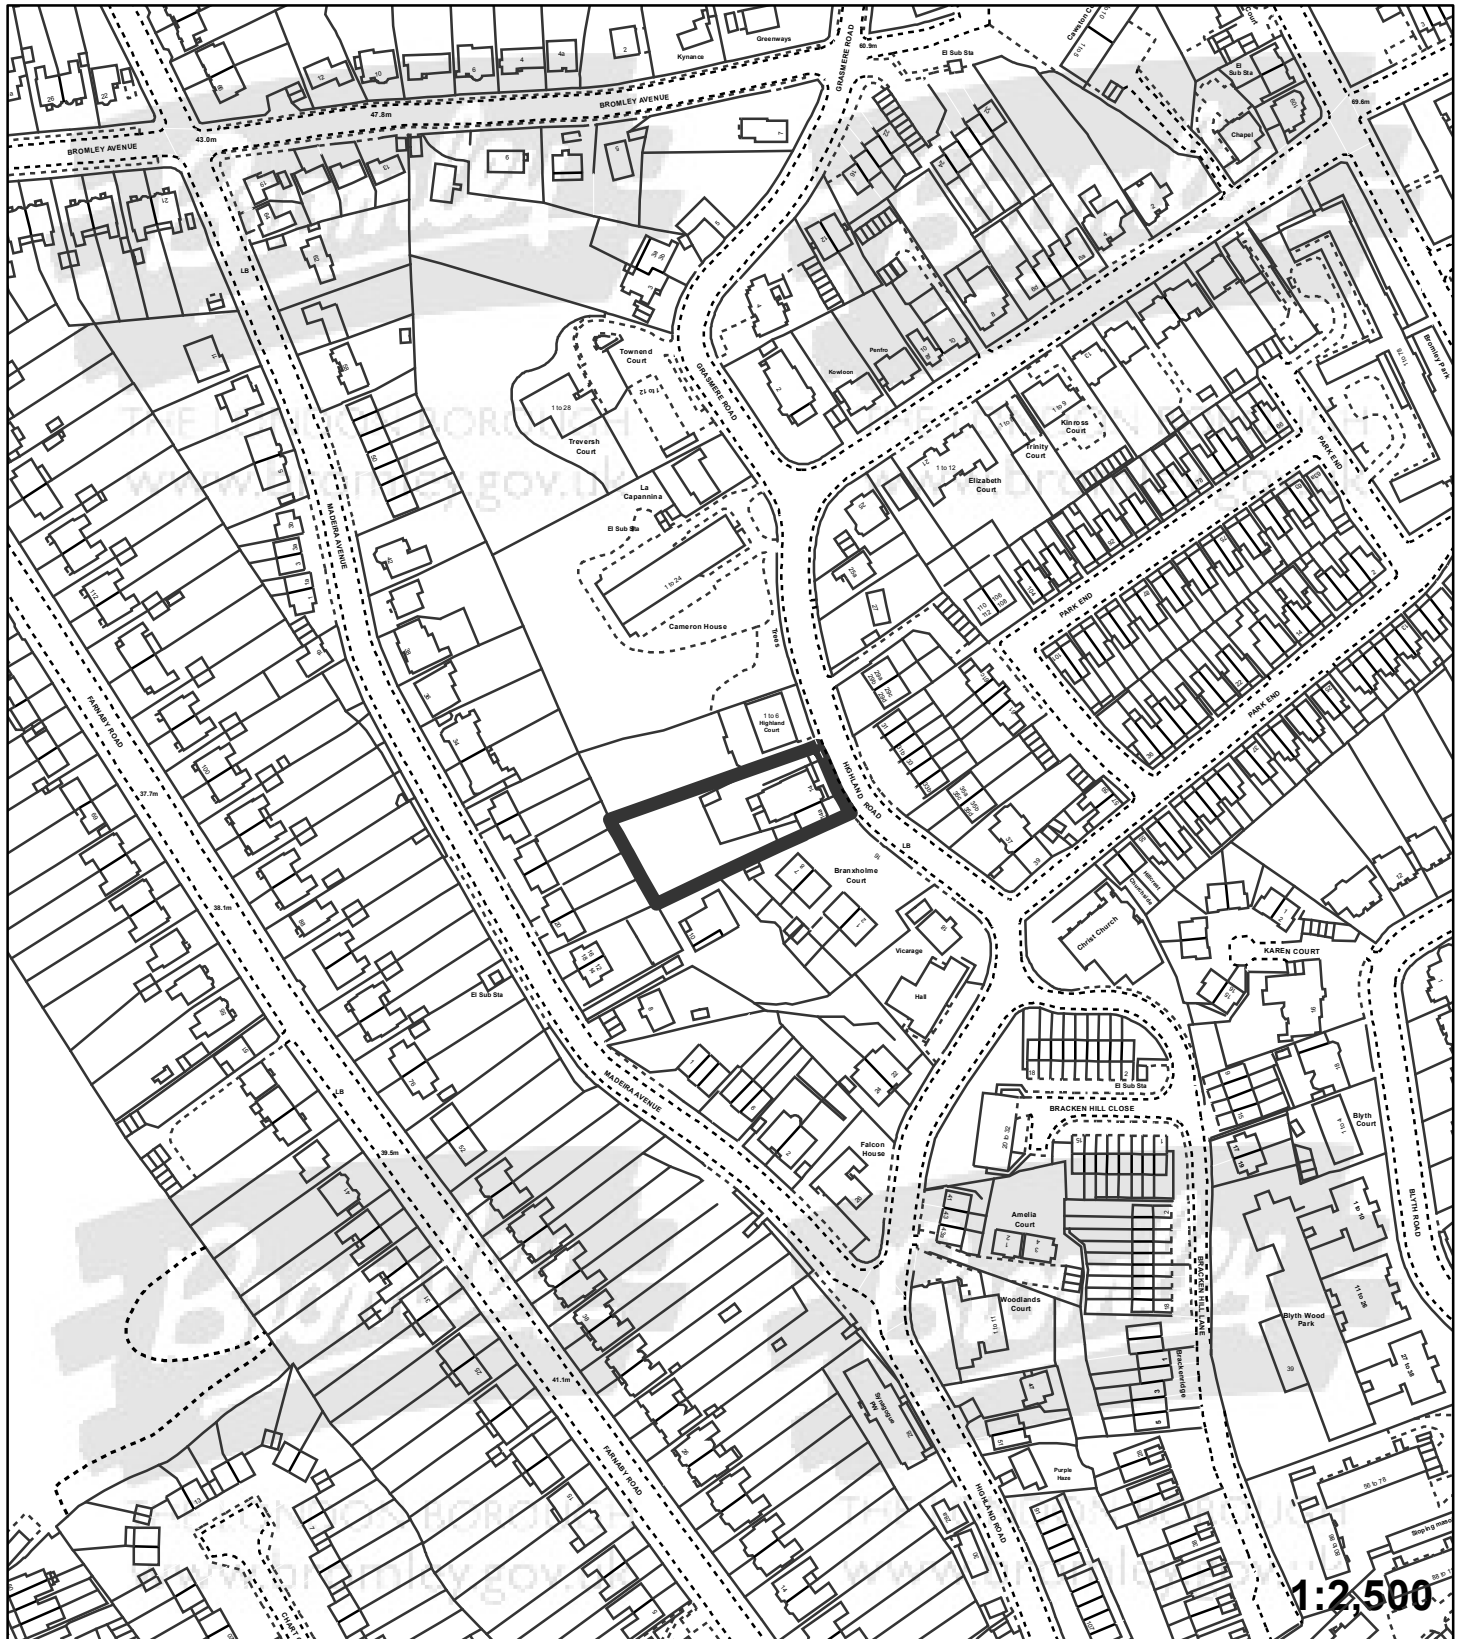

"This plan is provided to identify the location of the site and should not be used to identify the extent of the application site"

© Crown copyright and database rights 2015. Ordnance Survey 100017661.