


Application:17/05018/RECON

Address: 2A Jackson Road Bromley BR2 8NP

Proposal: Variation of Condition 2 of planning permission ref 14/02458/VAR(single storey rear extension for use as a separate shop (A1 use class) and installation of associated shop front) to extend hours of operation to Monday - Saturday: 08.30 - 19.00 hours.

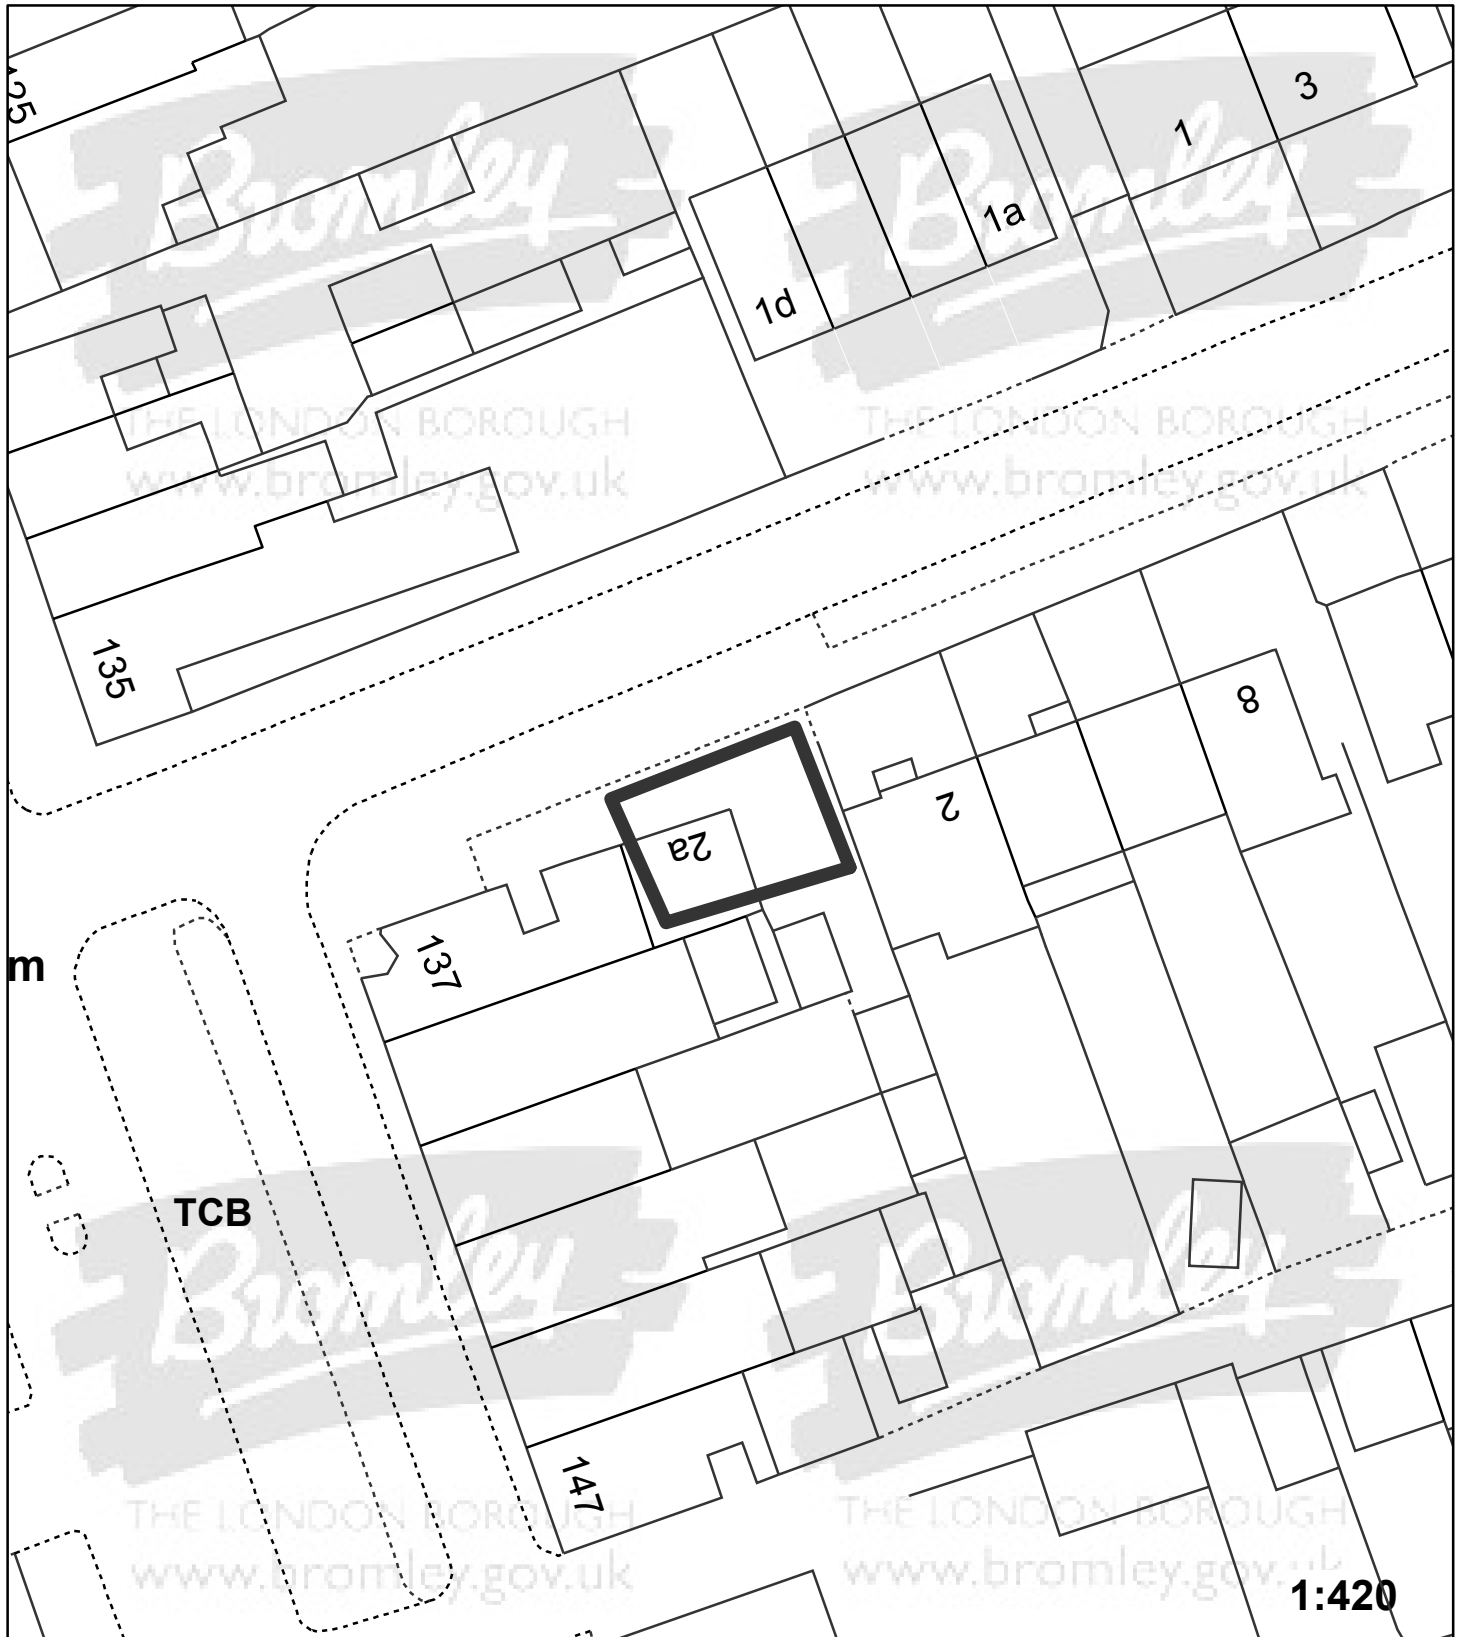

"This plan is provided to identify the location of the site and should not be used to identify the extent of the application site"

© Crown copyright and database rights 2015. Ordnance Survey 100017661.