


Application: 17/04 806

Address: 161 High Street Penge London SE20 7QU

Proposal: Replacement of existing shop front glazing with new glazed shopfront with door moved to the centre

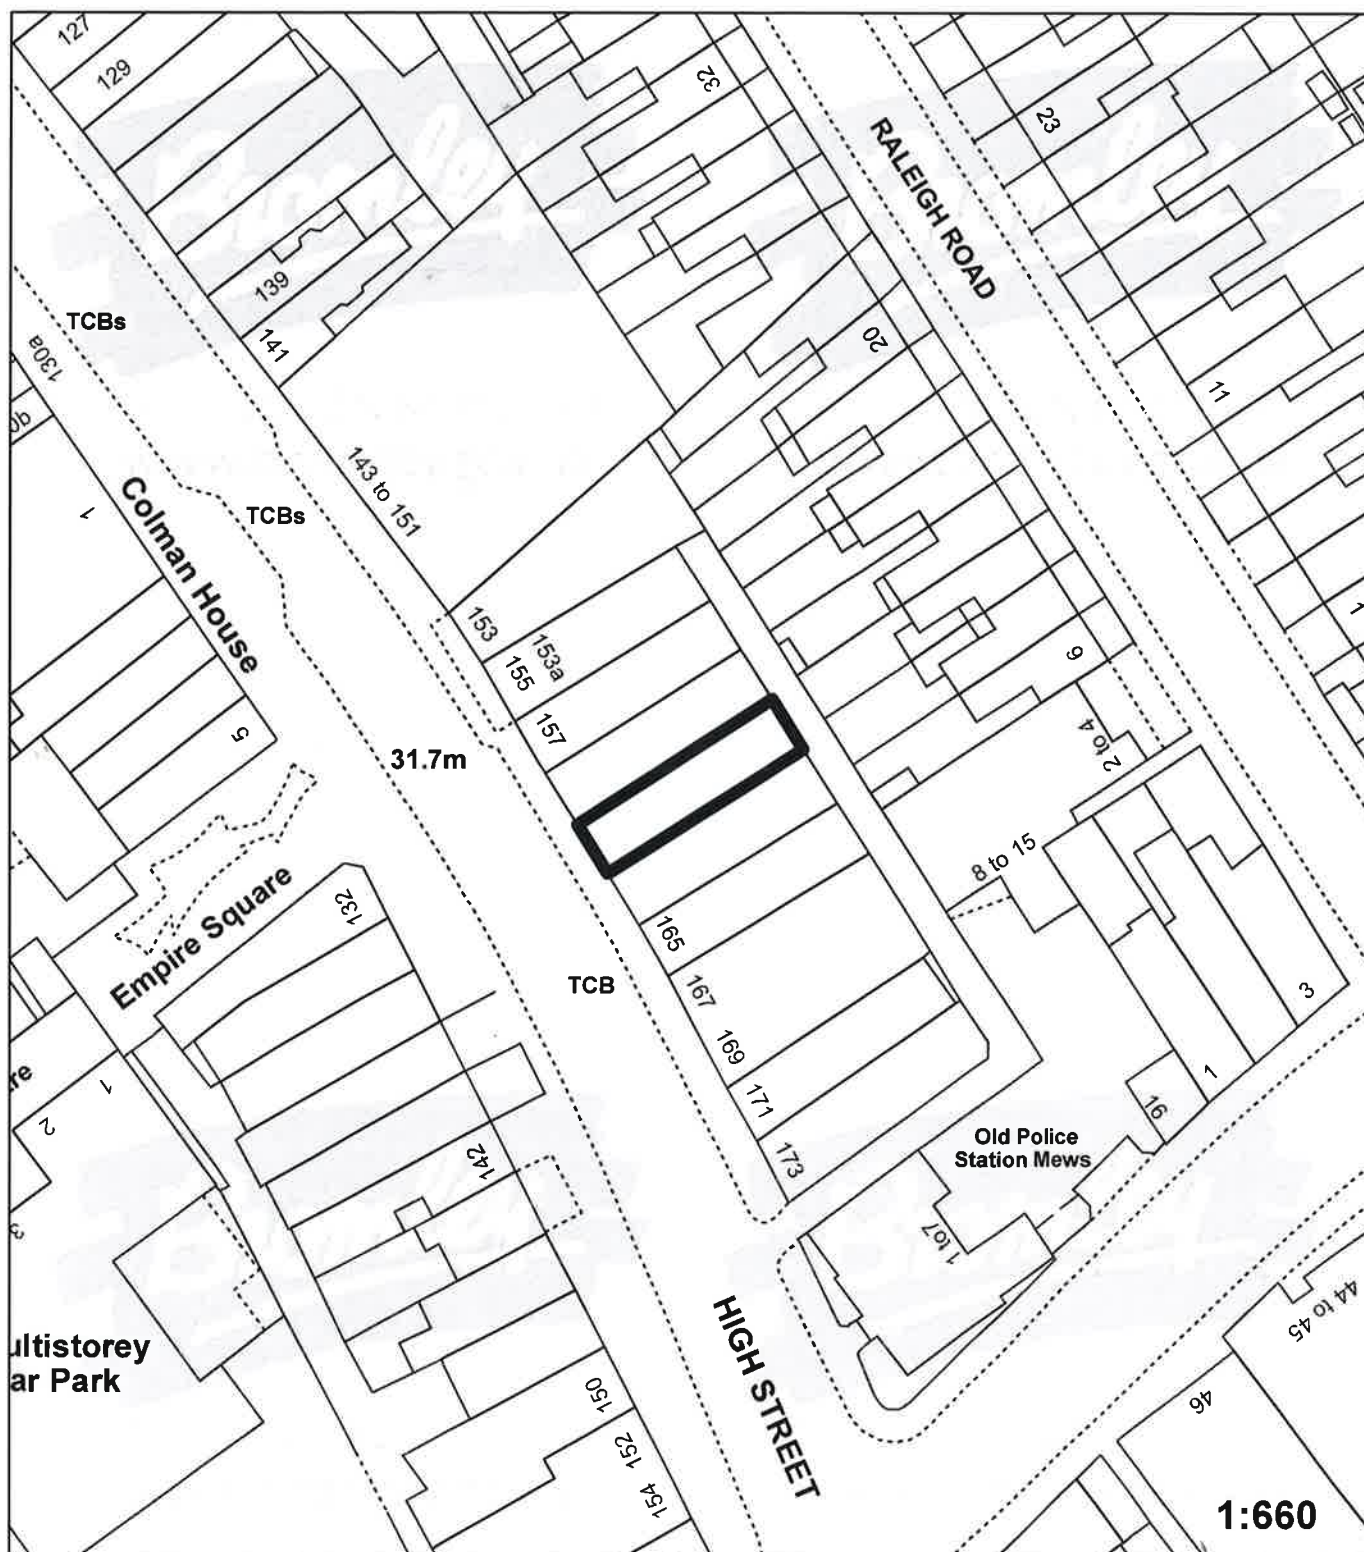

"This plan is provided to identify the location of the site and should not be used to identify the extent of the application site"

© Crown copyright and database rights 2015. Ordnance Survey 100017661.